

AS A MUTUAL PROTECTION TO OUR CLIENT, THE PUBLIC AND OURSELVES, ALL REPORTS AND DRAWINGS ARE SUBMITTED FOR THE CONFIDENTIAL INFORMATION OF OUR CLIENT FOR A SPECIFIC PROJECT AND AUTHORIZATION FOR USE AND/OR PUBLICATION OF DATA, STATEMENTS, CONCLUSIONS OR ABSTRACTS FROM OR REGARDING OUR REPORTS AND DRAWINGS IS RESERVED PENDING OUR WRITTEN APPROVAL.

SCALE:	1:1,500,000
DATE:	DEC 2006
DRAWN:	WKL
DESIGNED:	ALS
CHECKED:	SS
APPROVED:	ML

PROFESSIONAL SEAL:


BGC ENGINEERING INC.
AN APPLIED EARTH SCIENCES COMPANY

CLIENT: Pacific Trail Pipeline LP

PROJECT: ACID ROCK DRAINAGE AND METAL LEACHING ASSESSMENT		
TITLE: BC REGIONAL GEOCHEMISTRY SURVEY ARSENIC BY STANDARD DEVIATION		
PROJECT No.:	DWG No.:	REV.:
0483-001-02	11	0

REV.	DATE	REVISION NOTES	DRAWN	CHECK	APPR.

X:\Projects\0483\001\mxd\20061213_0483-001.RGS.AS.mxd

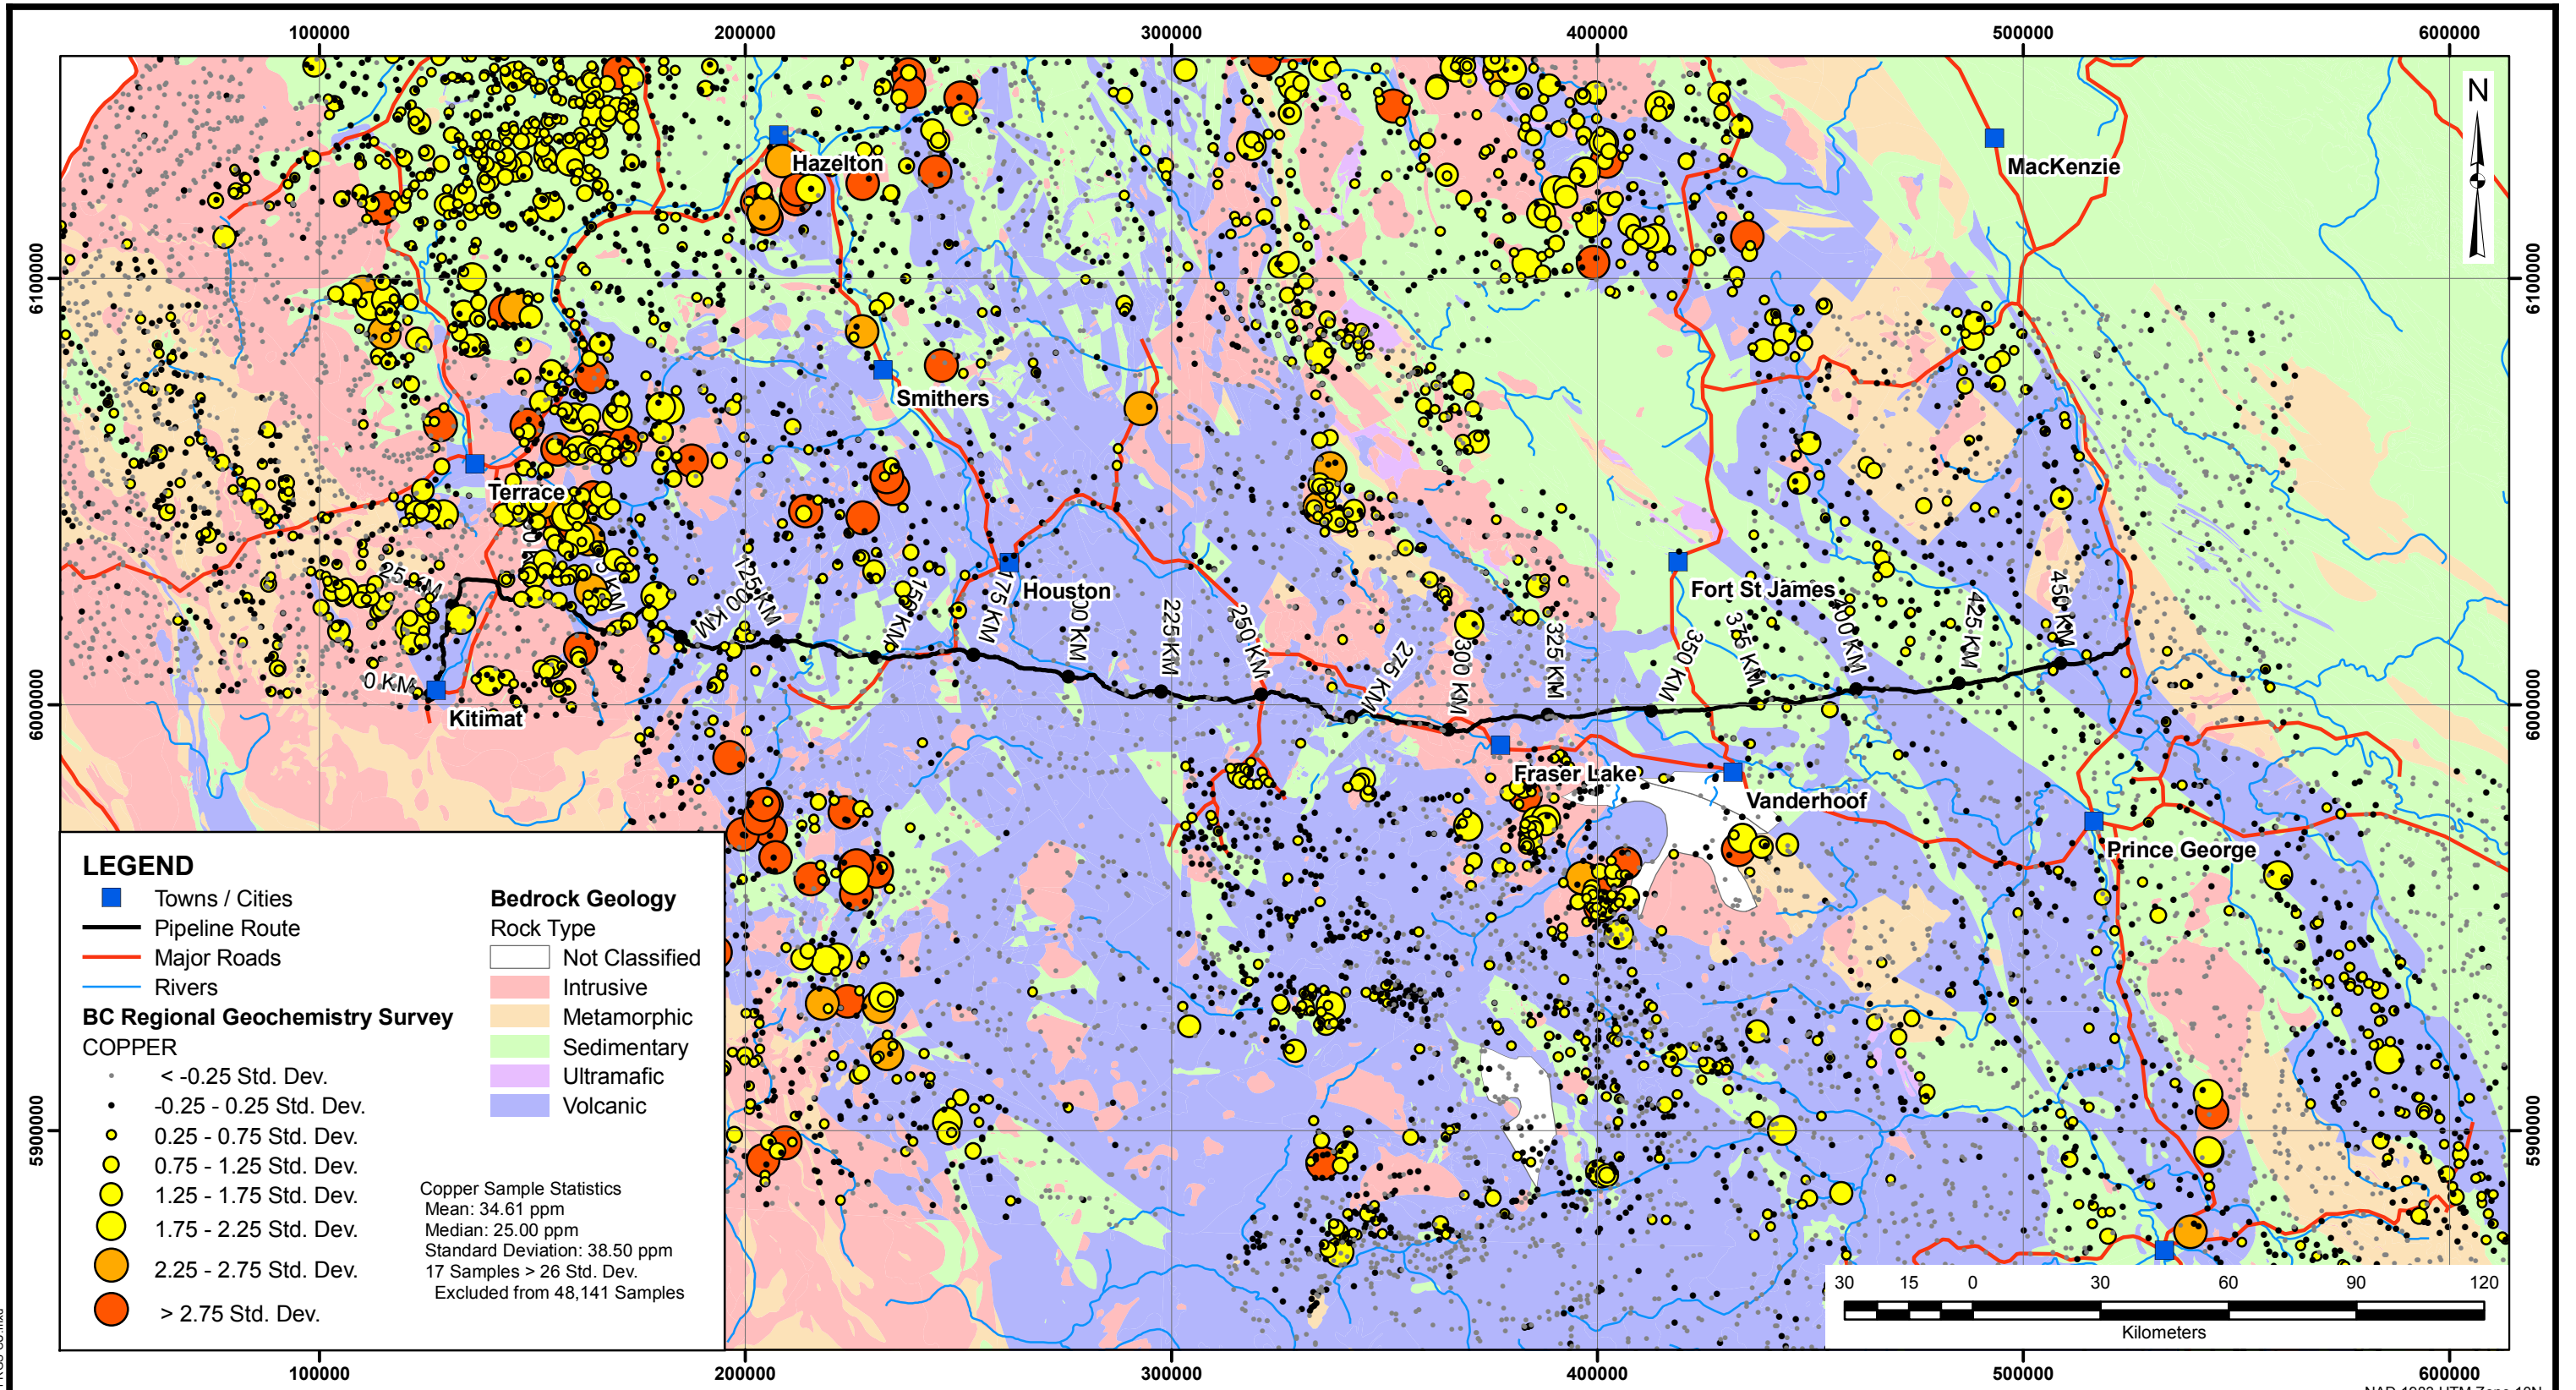

X:\Projects\0483\001\mxd\20061213_0483-001_RGS_CU.mxd

AS A MUTUAL PROTECTION TO OUR CLIENT, THE PUBLIC AND OURSELVES, ALL REPORTS AND DRAWINGS ARE SUBMITTED FOR THE CONFIDENTIAL INFORMATION OF OUR CLIENT FOR A SPECIFIC PROJECT AND AUTHORIZATION FOR USE AND/OR PUBLICATION OF DATA, STATEMENTS, CONCLUSIONS OR ABSTRACTS FROM OR REGARDING OUR REPORTS AND DRAWINGS IS RESERVED PENDING OUR WRITTEN APPROVAL.

REV.	DATE	REVISION NOTES	DRAWN	CHECK	APPR.


SCALE:	1:1,500,000
DATE:	DEC 2006
DRAWN:	WKL
DESIGNED:	ALS
CHECKED:	SS
APPROVED:	ML

PROFESSIONAL SEAL:

BGC ENGINEERING INC.
AN APPLIED EARTH SCIENCES COMPANY

CLIENT: Pacific Trail Pipeline LP

PROJECT: ACID ROCK DRAINAGE AND METAL LEACHING ASSESSMENT		
TITLE: BC REGIONAL GEOCHEMISTRY SURVEY COPPER BY STANDARD DEVIATION		
PROJECT No.:	DWG No.:	REV.:
0483-001-02	12	0

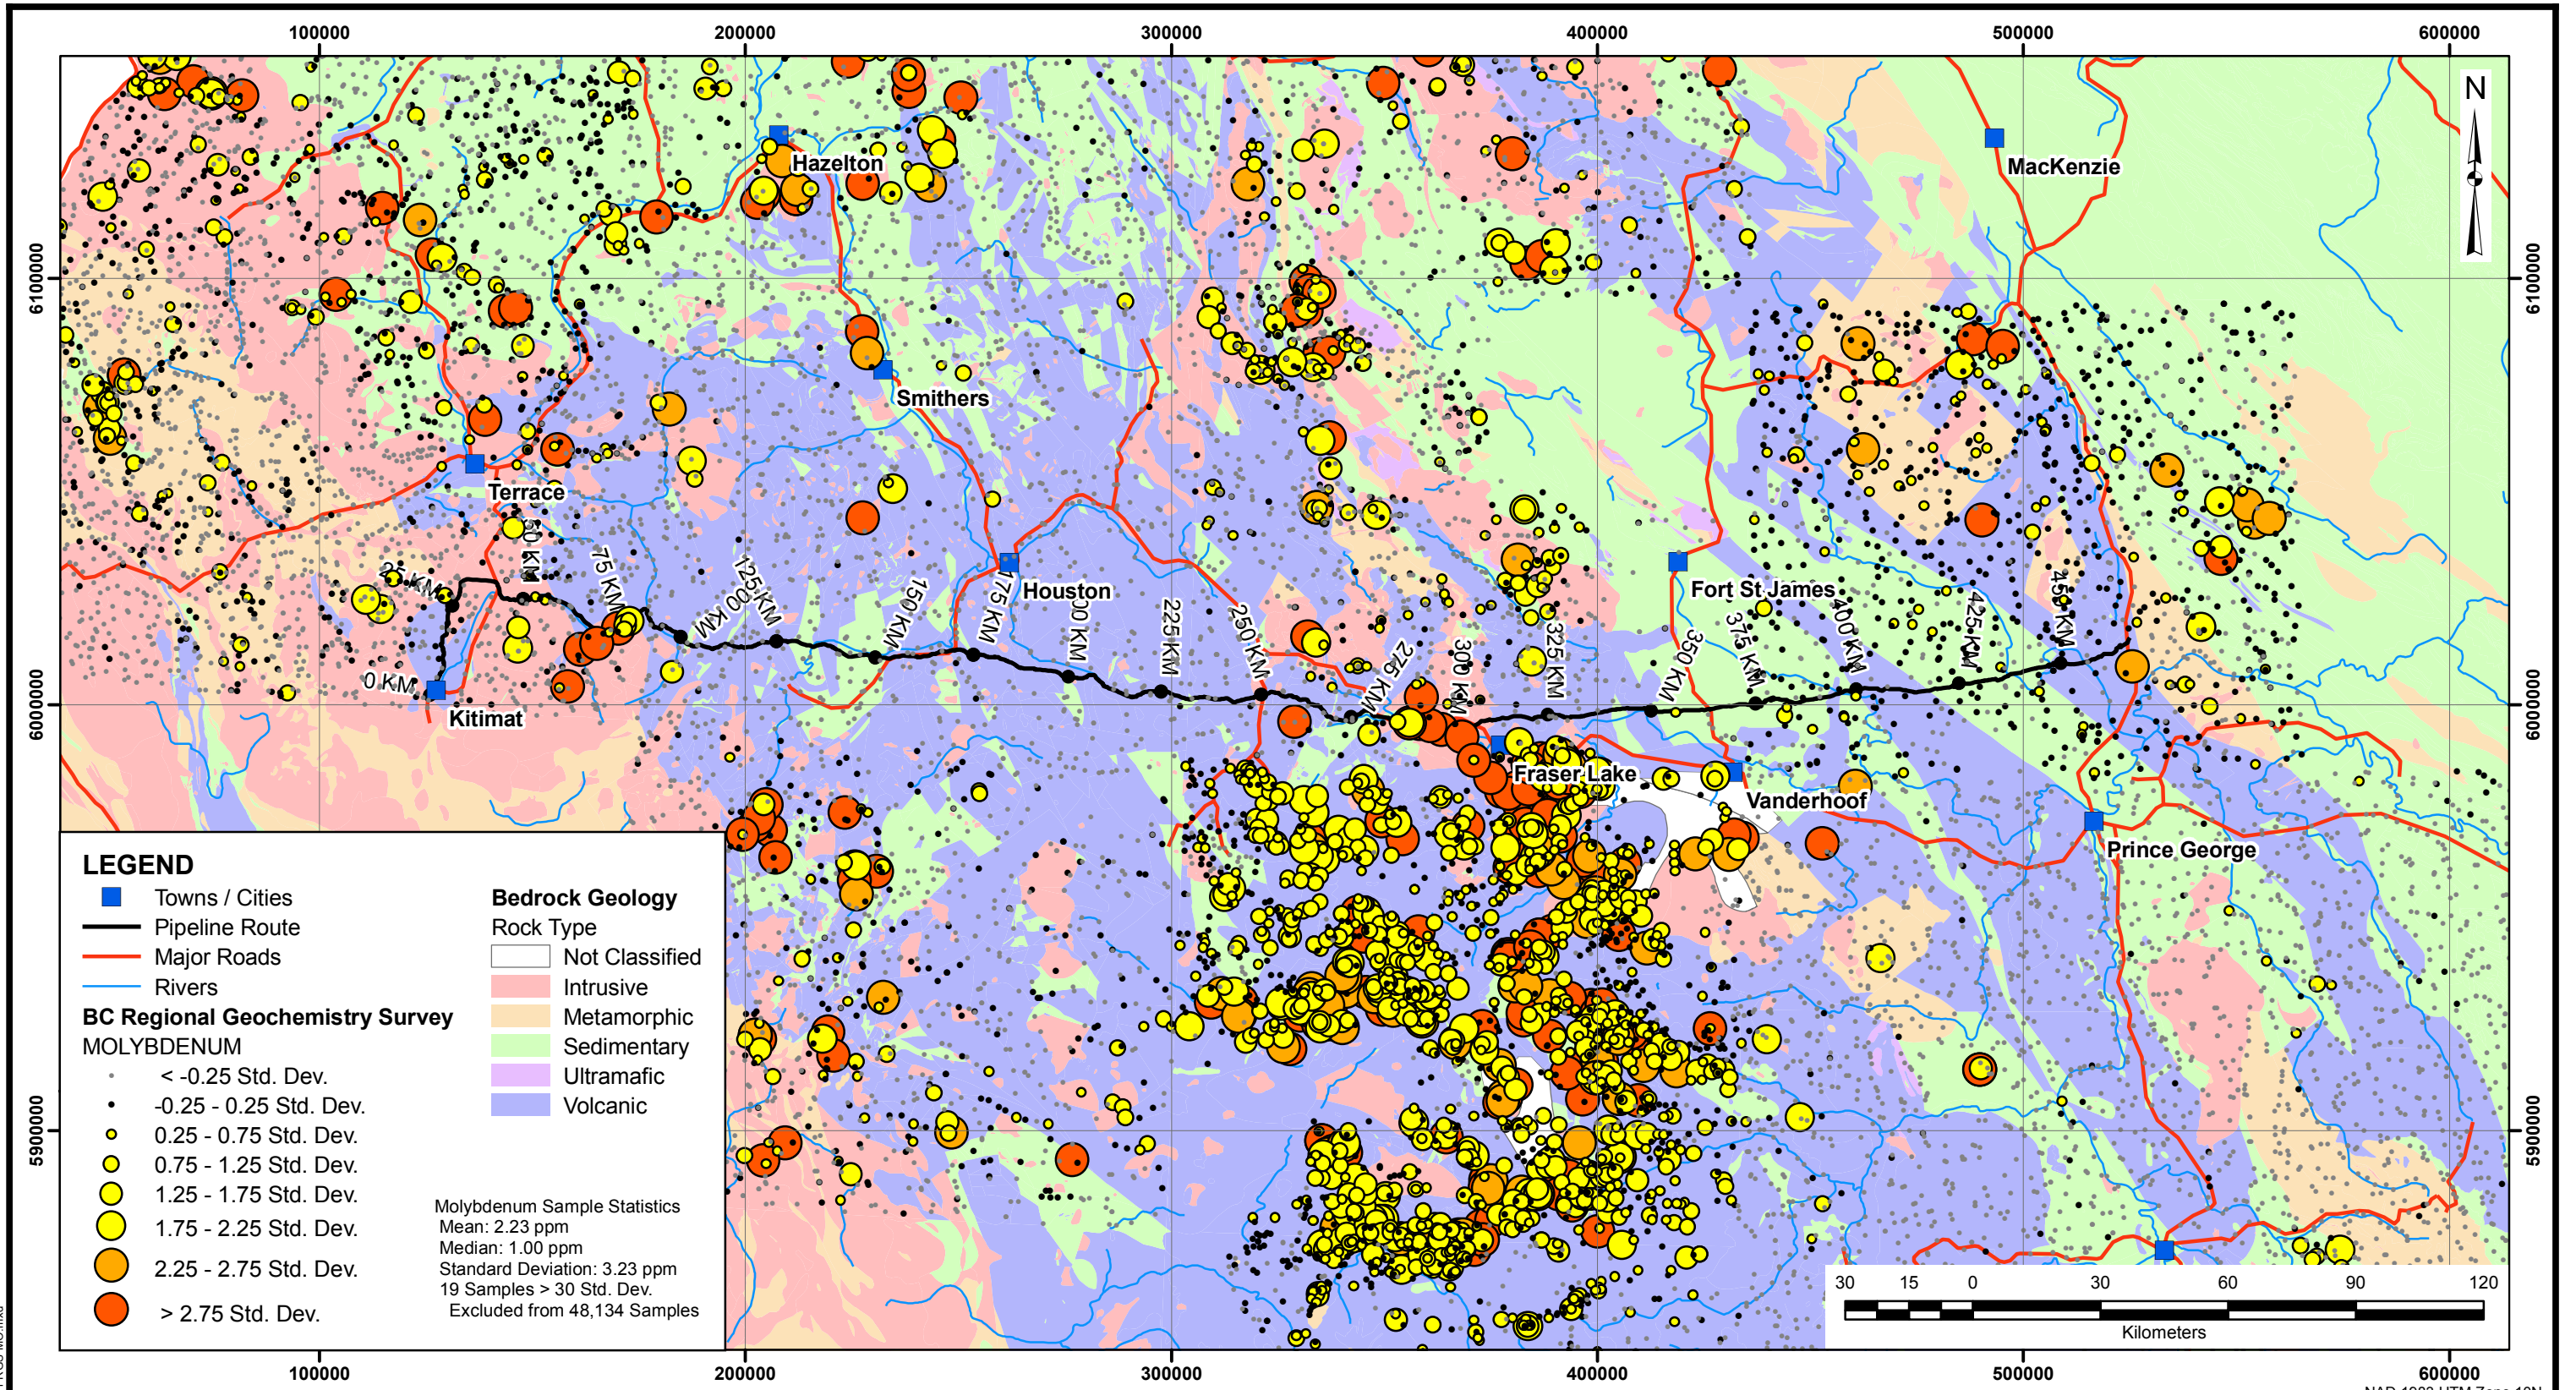

AS A MUTUAL PROTECTION TO OUR CLIENT, THE PUBLIC AND OURSELVES, ALL REPORTS AND DRAWINGS ARE SUBMITTED FOR THE CONFIDENTIAL INFORMATION OF OUR CLIENT FOR A SPECIFIC PROJECT AND AUTHORIZATION FOR USE AND/OR PUBLICATION OF DATA, STATEMENTS, CONCLUSIONS OR ABSTRACTS FROM OR REGARDING OUR REPORTS AND DRAWINGS IS RESERVED PENDING OUR WRITTEN APPROVAL.

SCALE:	1:1,500,000
DATE:	DEC 2006
DRAWN:	WKL
DESIGNED:	ALS
CHECKED:	SS
APPROVED:	ML

PROFESSIONAL SEAL:


BGC ENGINEERING INC.
AN APPLIED EARTH SCIENCES COMPANY

CLIENT: Pacific Trail Pipeline LP

PROJECT: ACID ROCK DRAINAGE AND METAL LEACHING ASSESSMENT		
TITLE: BC REGIONAL GEOCHEMISTRY SURVEY MOLYBDENUM BY STANDARD DEVIATION		
PROJECT No.:	DWG No.:	REV.:
0483-001-02	13	0

REV.	DATE	REVISION NOTES	DRAWN	CHECK	APPR.

X:\Projects\0483\001\mxd\20061213_0483-001.RGS.MD.mxd

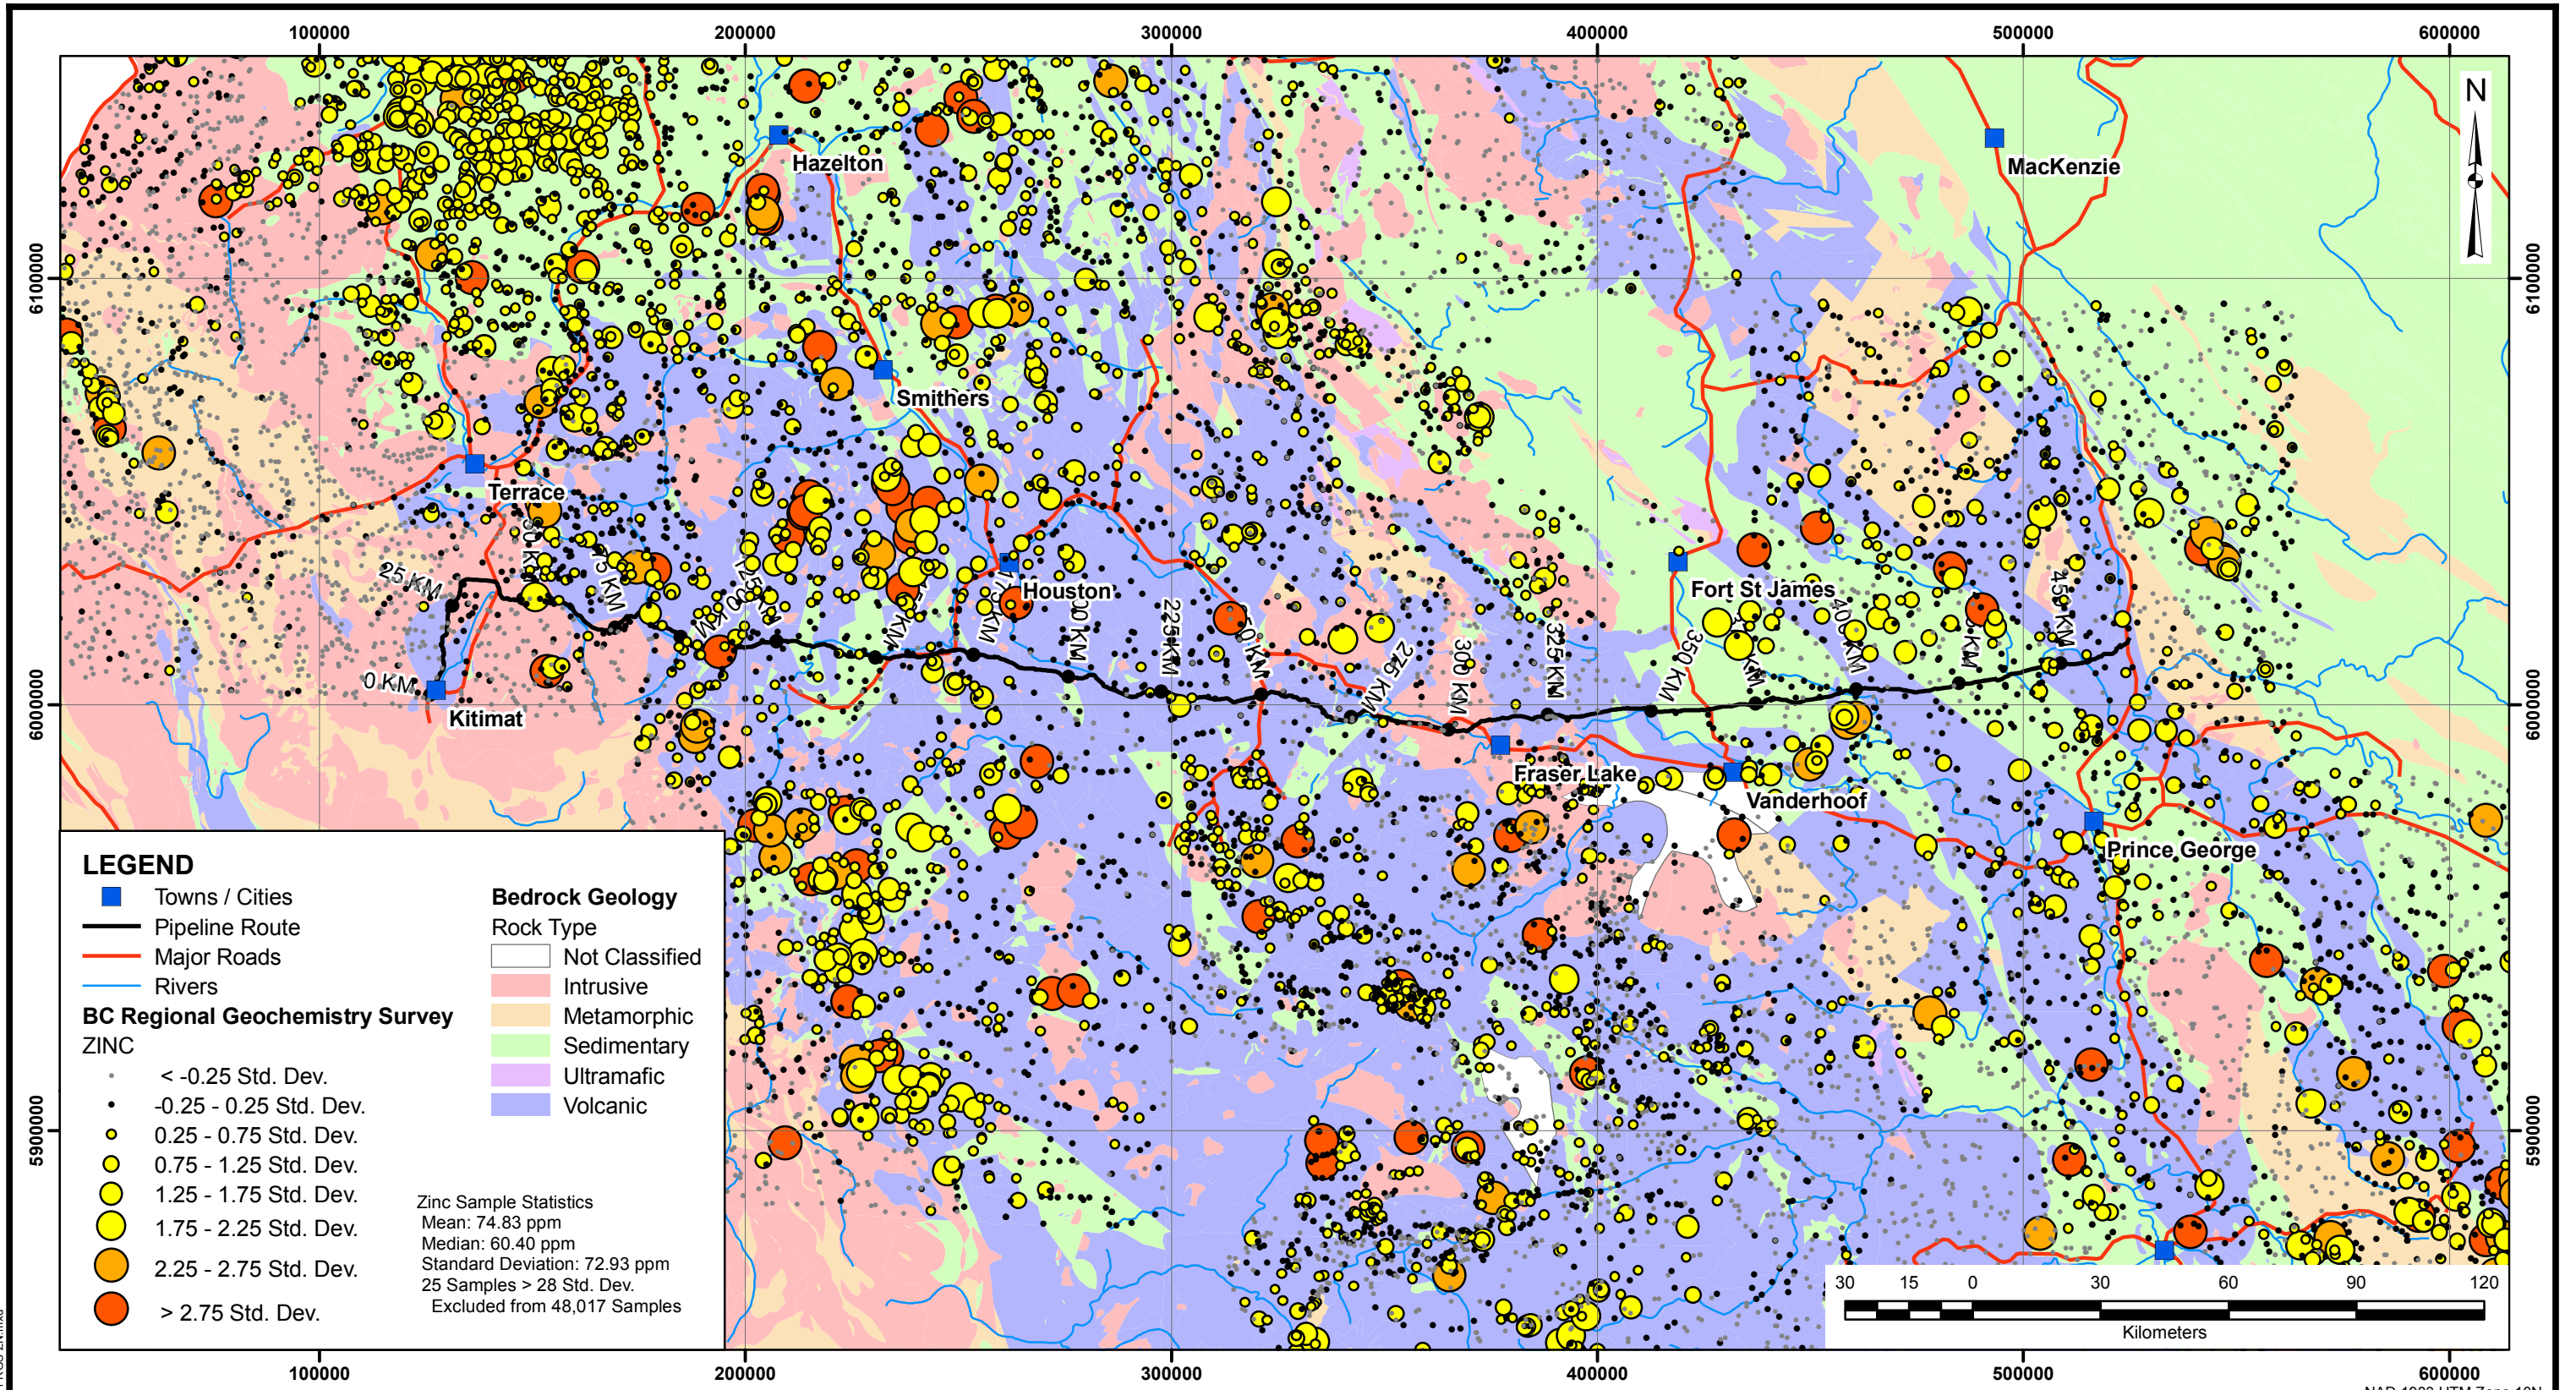

AS A MUTUAL PROTECTION TO OUR CLIENT, THE PUBLIC AND OURSELVES, ALL REPORTS AND DRAWINGS ARE SUBMITTED FOR THE CONFIDENTIAL INFORMATION OF OUR CLIENT FOR A SPECIFIC PROJECT AND AUTHORIZATION FOR USE AND/OR PUBLICATION OF DATA, STATEMENTS, CONCLUSIONS OR ABSTRACTS FROM OR REGARDING OUR REPORTS AND DRAWINGS IS RESERVED PENDING OUR WRITTEN APPROVAL.

SCALE:	1:1,500,000	PROFESSIONAL SEAL:	
DATE:	DEC 2006		
DRAWN:	WKL		
DESIGNED:	ALS		
CHECKED:	SS		
APPROVED:	ML		

BGC ENGINEERING INC.
AN APPLIED EARTH SCIENCES COMPANY

CLIENT: Pacific Trail Pipeline LP

PROJECT: ACID ROCK DRAINAGE AND METAL LEACHING ASSESSMENT		
TITLE: BC REGIONAL GEOCHEMISTRY SURVEY ZINC BY STANDARD DEVIATION		
PROJECT No.:	DWG No.:	REV.:
0483-001-02	14	0

REV.	DATE	REVISION NOTES	DRAWN	CHECK	APPR.

X:\Projects\0483\001\mxd\20061213_0483-001.RGS.ZN.mxd