

AS A MUTUAL PROTECTION TO OUR CLIENT, THE PUBLIC AND OURSELVES, ALL REPORTS AND DRAWINGS ARE SUBMITTED FOR THE CONFIDENTIAL INFORMATION OF OUR CLIENT FOR A SPECIFIC PROJECT AND AUTHORIZATION FOR USE AND/OR PUBLICATION OF DATA, STATEMENTS, CONCLUSIONS OR ABSTRACTS FROM OR REGARDING OUR REPORTS AND DRAWINGS IS RESERVED PENDING OUR WRITTEN APPROVAL.

SCALE:	1:150,000	PROFESSIONAL SEAL:	
DATE:	DEC 2006		
DRAWN:	WKL		
DESIGNED:	ALS		
CHECKED:	SS		
APPROVED:	ML		


BGC ENGINEERING INC.
AN APPLIED EARTH SCIENCES COMPANY

CLIENT: Pacific Trail Pipeline LP

PROJECT:	ACID ROCK DRAINAGE AND METAL LEACHING ASSESSMENT		
TITLE:	MINFILE, ARIS LOCATIONS AND 1:250K BCGS GEOLOGY KP 0 - 75		
PROJECT No.:	0483-001-02	DWG No.:	3
REV.:			0

REV.	DATE	REVISION NOTES	DRAWN	CHECK	APPR.

X:\Projects\0483\001\mxd\20061213_0483-001 Detail Plan 1.mxd

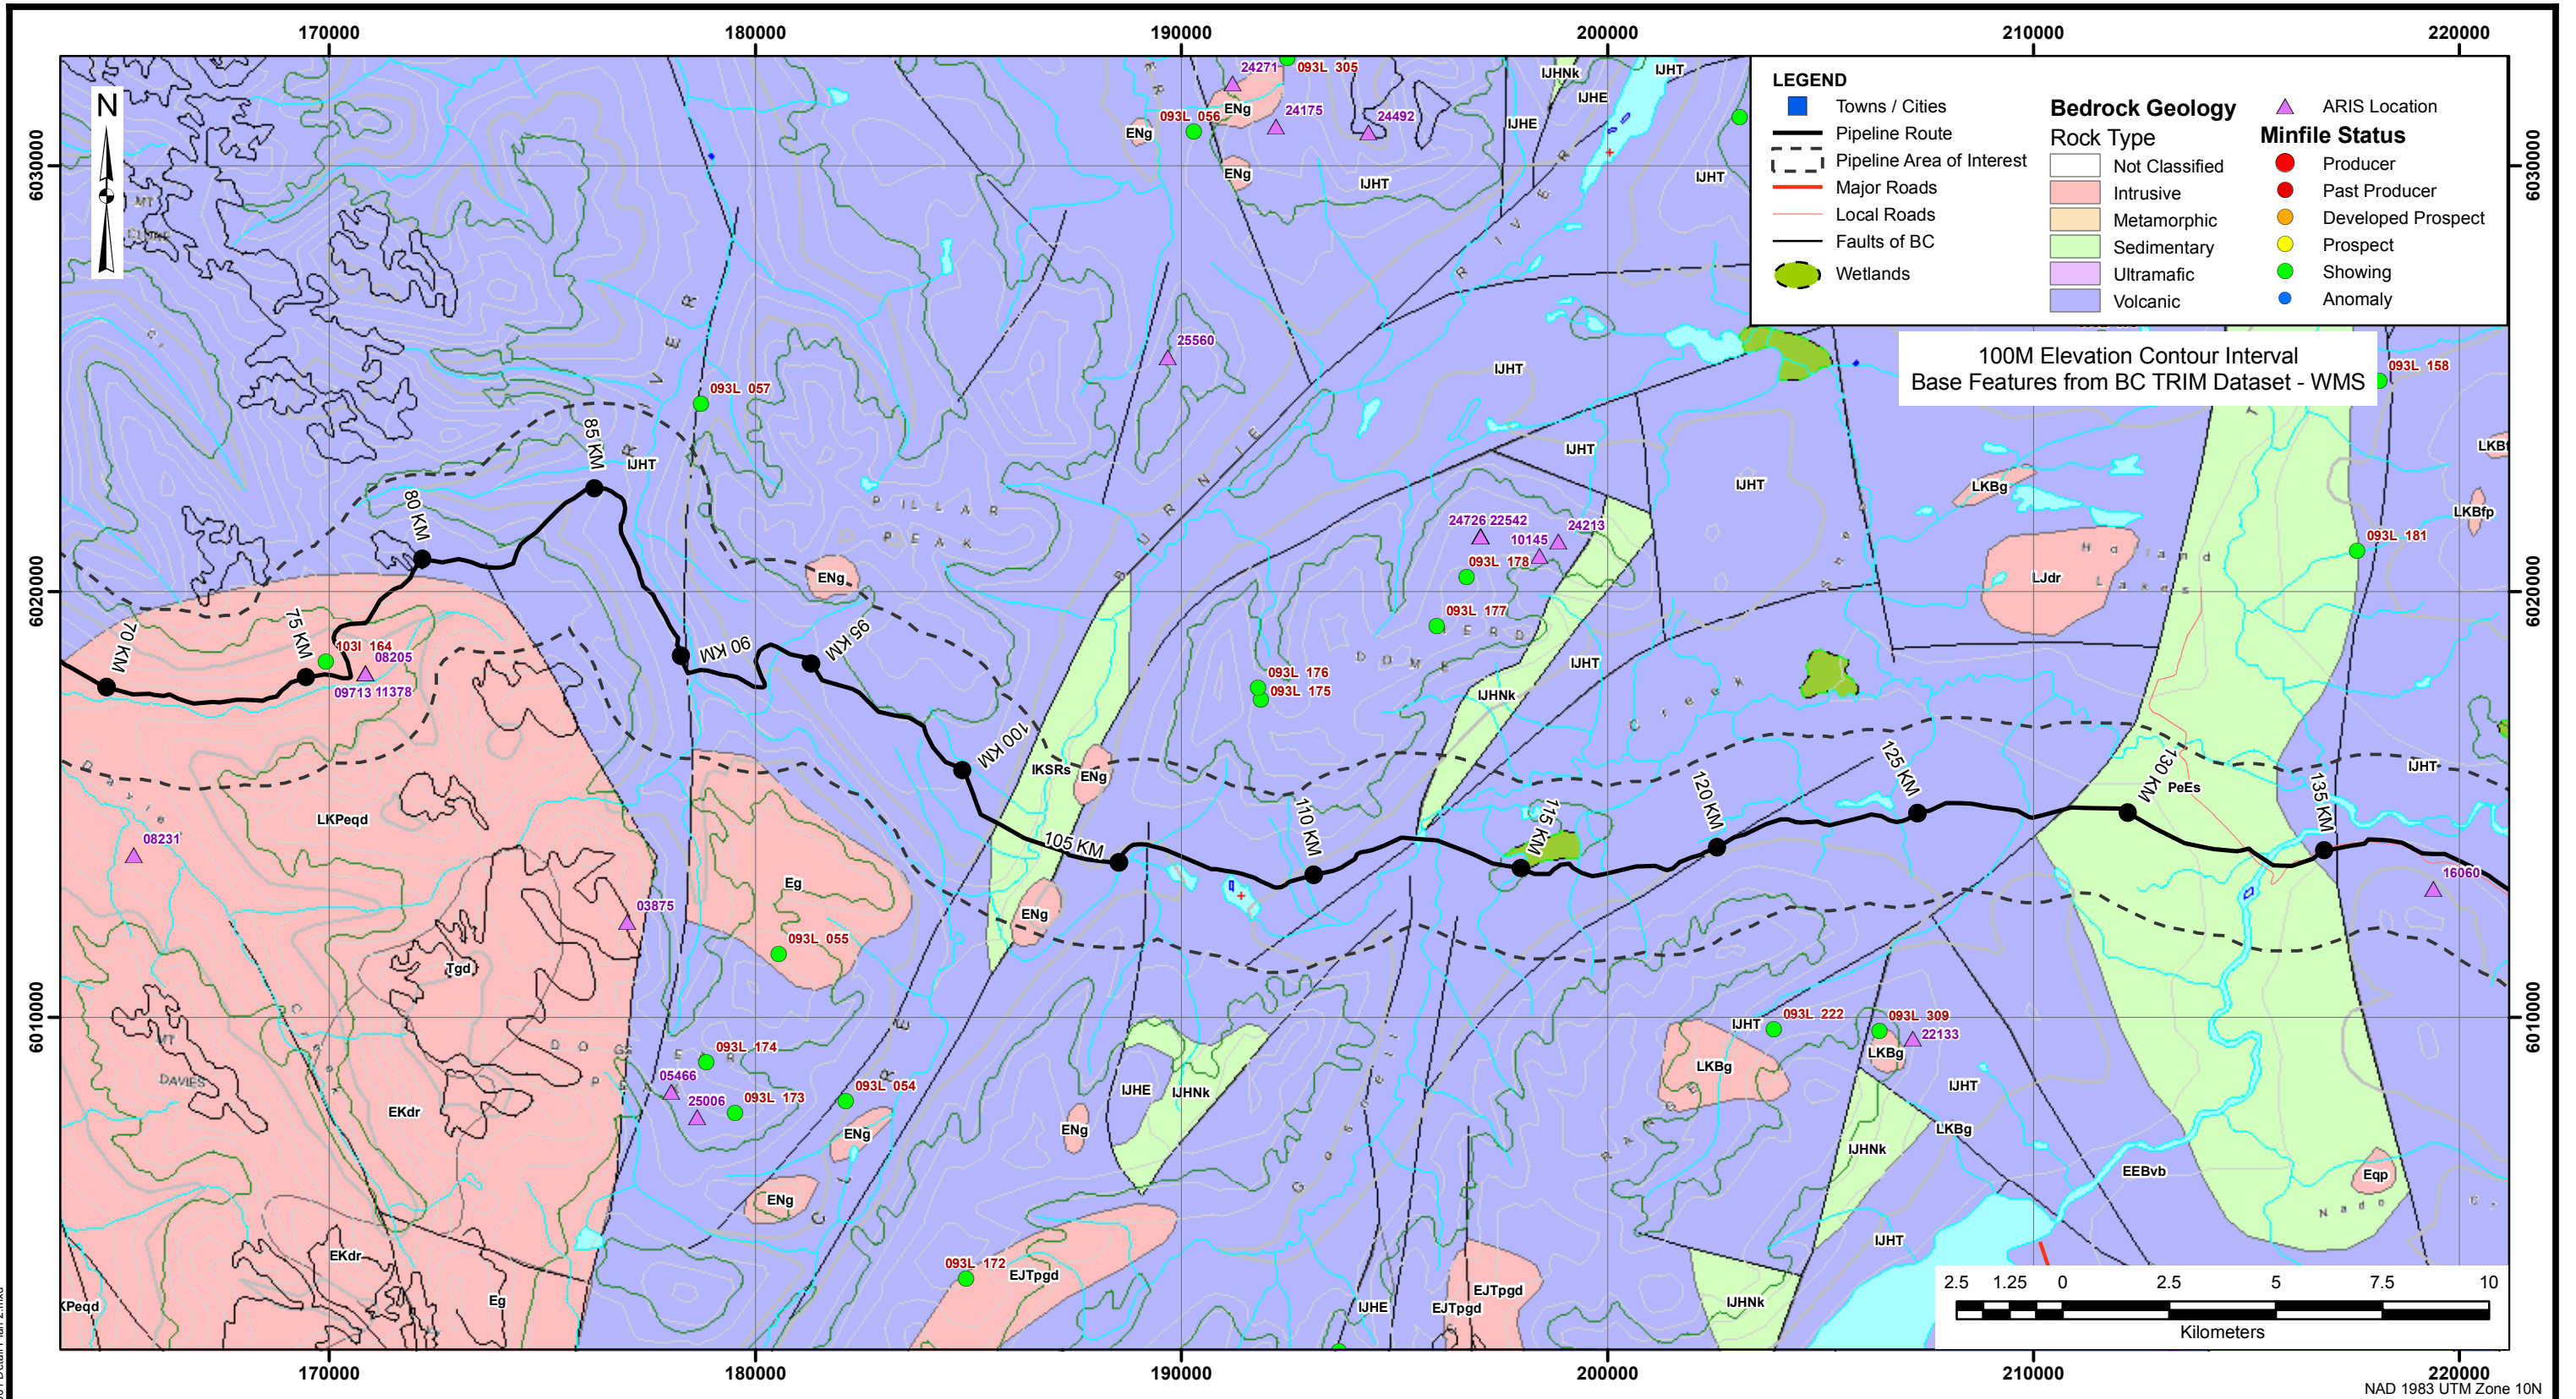

AS A MUTUAL PROTECTION TO OUR CLIENT, THE PUBLIC AND OURSELVES, ALL REPORTS AND DRAWINGS ARE SUBMITTED FOR THE CONFIDENTIAL INFORMATION OF OUR CLIENT FOR A SPECIFIC PROJECT AND AUTHORIZATION FOR USE AND/OR PUBLICATION OF DATA, STATEMENTS, CONCLUSIONS OR ABSTRACTS FROM OR REGARDING OUR REPORTS AND DRAWINGS IS RESERVED PENDING OUR WRITTEN APPROVAL.

SCALE:	1:150,000
DATE:	DEC 2006
DRAWN:	WKL
DESIGNED:	ALS
CHECKED:	SS
APPROVED:	ML

PROFESSIONAL SEAL:


BGC ENGINEERING INC.
AN APPLIED EARTH SCIENCES COMPANY

CLIENT: Pacific Trail Pipeline LP

PROJECT: ACID ROCK DRAINAGE AND METAL LEACHING ASSESSMENT		
TITLE: MINFILE, ARIS LOCATIONS AND 1:250K BCGS GEOLOGY KP 75 - 135		
PROJECT No.:	DWG No.:	REV.:
0483-001-02	4	0

REV.	DATE	REVISION NOTES	DRAWN	CHECK	APPR.

X:\Projects\0483\001\mxd\20061213_0483-001 Detail Plan 2.mxd

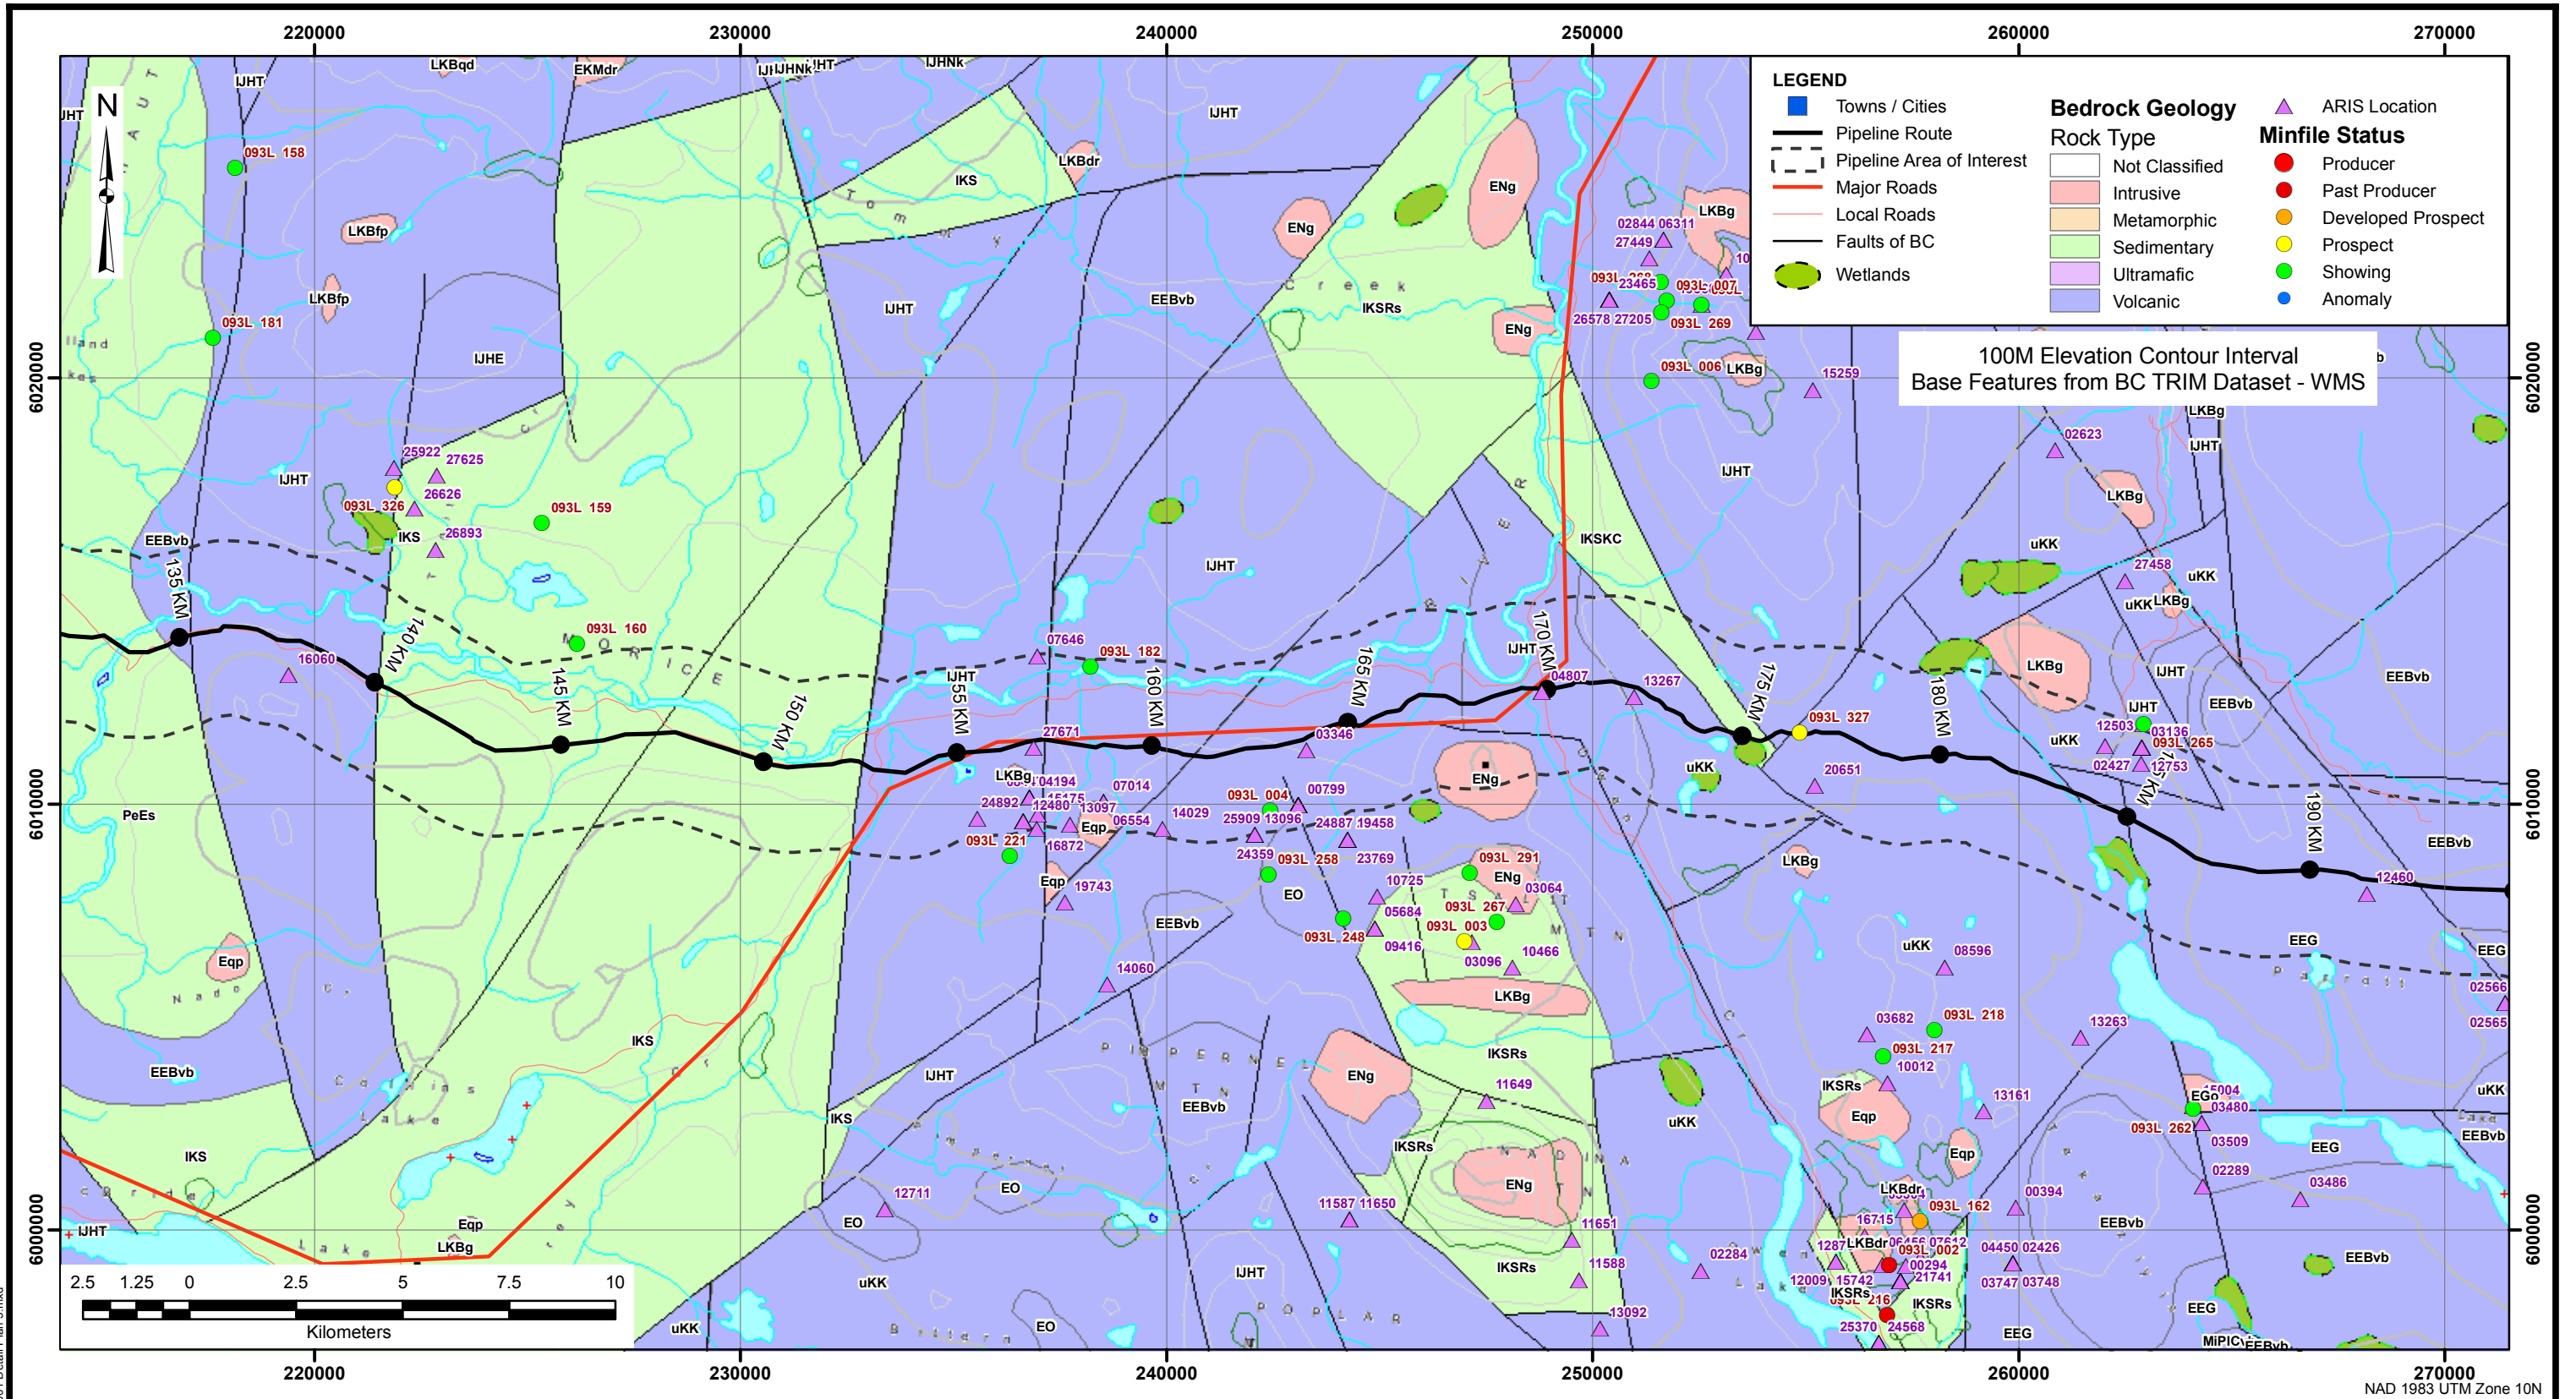

AS A MUTUAL PROTECTION TO OUR CLIENT, THE PUBLIC AND OURSELVES, ALL REPORTS AND DRAWINGS ARE SUBMITTED FOR THE CONFIDENTIAL INFORMATION OF OUR CLIENT FOR A SPECIFIC PROJECT AND AUTHORIZATION FOR USE AND/OR PUBLICATION OF DATA, STATEMENTS, CONCLUSIONS OR ABSTRACTS FROM OR REGARDING OUR REPORTS AND DRAWINGS IS RESERVED PENDING OUR WRITTEN APPROVAL.

SCALE:	1:150,000
DATE:	DEC 2006
DRAWN:	WKL
DESIGNED:	ALS
CHECKED:	SS
APPROVED:	ML


BGC ENGINEERING INC.
AN APPLIED EARTH SCIENCES COMPANY

CLIENT: Pacific Trail Pipeline LP

PROJECT: ACID ROCK DRAINAGE AND METAL LEACHING ASSESSMENT		
TITLE: MINFILE, ARIS LOCATIONS AND 1:250K BCGS GEOLOGY KP 135 - 190		
PROJECT No.:	DWG No.:	REV.:
0483-001-02	5	0

REV.	DATE	REVISION NOTES	DRAWN	CHECK	APPR.

X:\Projects\0483\001\mxd\20061213_0483-001 Detail Plan 3.mxd

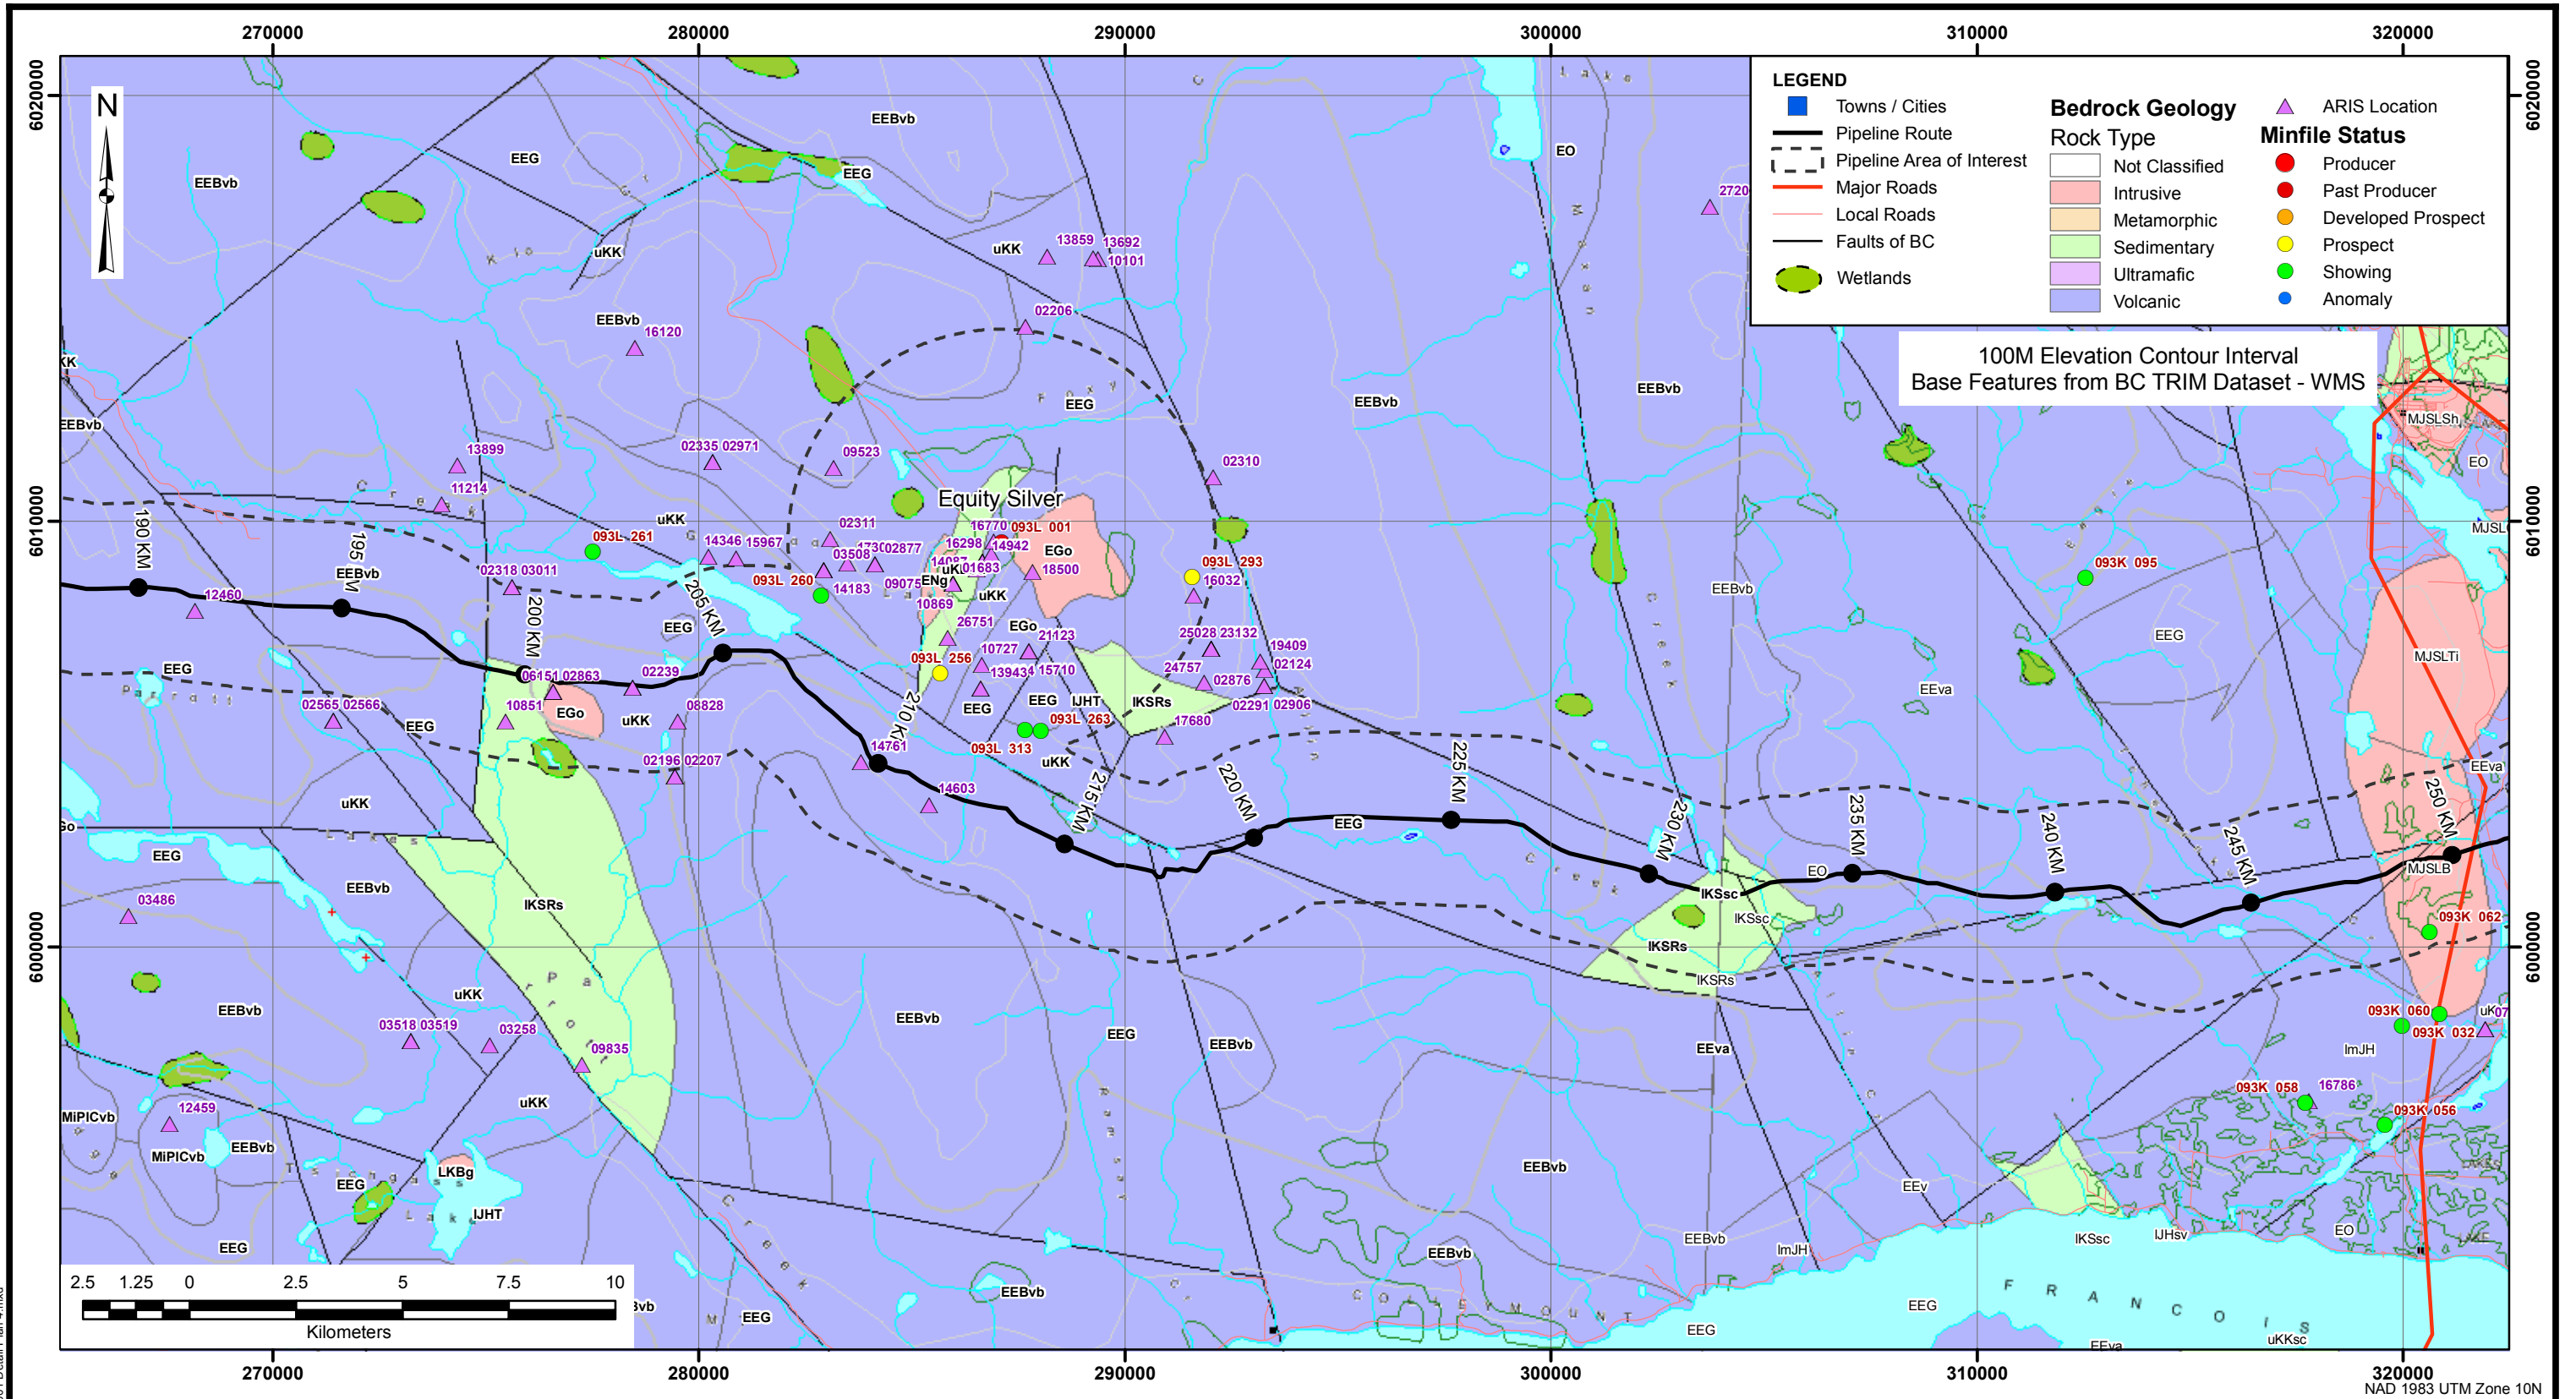

X:\Projects\0483\001\mxd\20061213_0483-001 Detail Plan 4.mxd

AS A MUTUAL PROTECTION TO OUR CLIENT, THE PUBLIC AND OURSELVES, ALL REPORTS AND DRAWINGS ARE SUBMITTED FOR THE CONFIDENTIAL INFORMATION OF OUR CLIENT FOR A SPECIFIC PROJECT AND AUTHORIZATION FOR USE AND/OR PUBLICATION OF DATA, STATEMENTS, CONCLUSIONS OR ABSTRACTS FROM OR REGARDING OUR REPORTS AND DRAWINGS IS RESERVED PENDING OUR WRITTEN APPROVAL.

REV.	DATE	REVISION NOTES	DRAWN	CHECK	APPR.


SCALE:	1:150,000
DATE:	DEC 2006
DRAWN:	WKL
DESIGNED:	ALS
CHECKED:	SS
APPROVED:	ML

PROFESSIONAL SEAL:

BGC ENGINEERING INC.
AN APPLIED EARTH SCIENCES COMPANY

CLIENT: Pacific Trail Pipeline LP

PROJECT: ACID ROCK DRAINAGE AND METAL LEACHING ASSESSMENT		
TITLE: MINFILE, ARIS LOCATIONS AND 1:250K BCGS GEOLOGY KP 190 - 250		
PROJECT No.:	DWG No.:	REV.:
0483-001-02	6	0

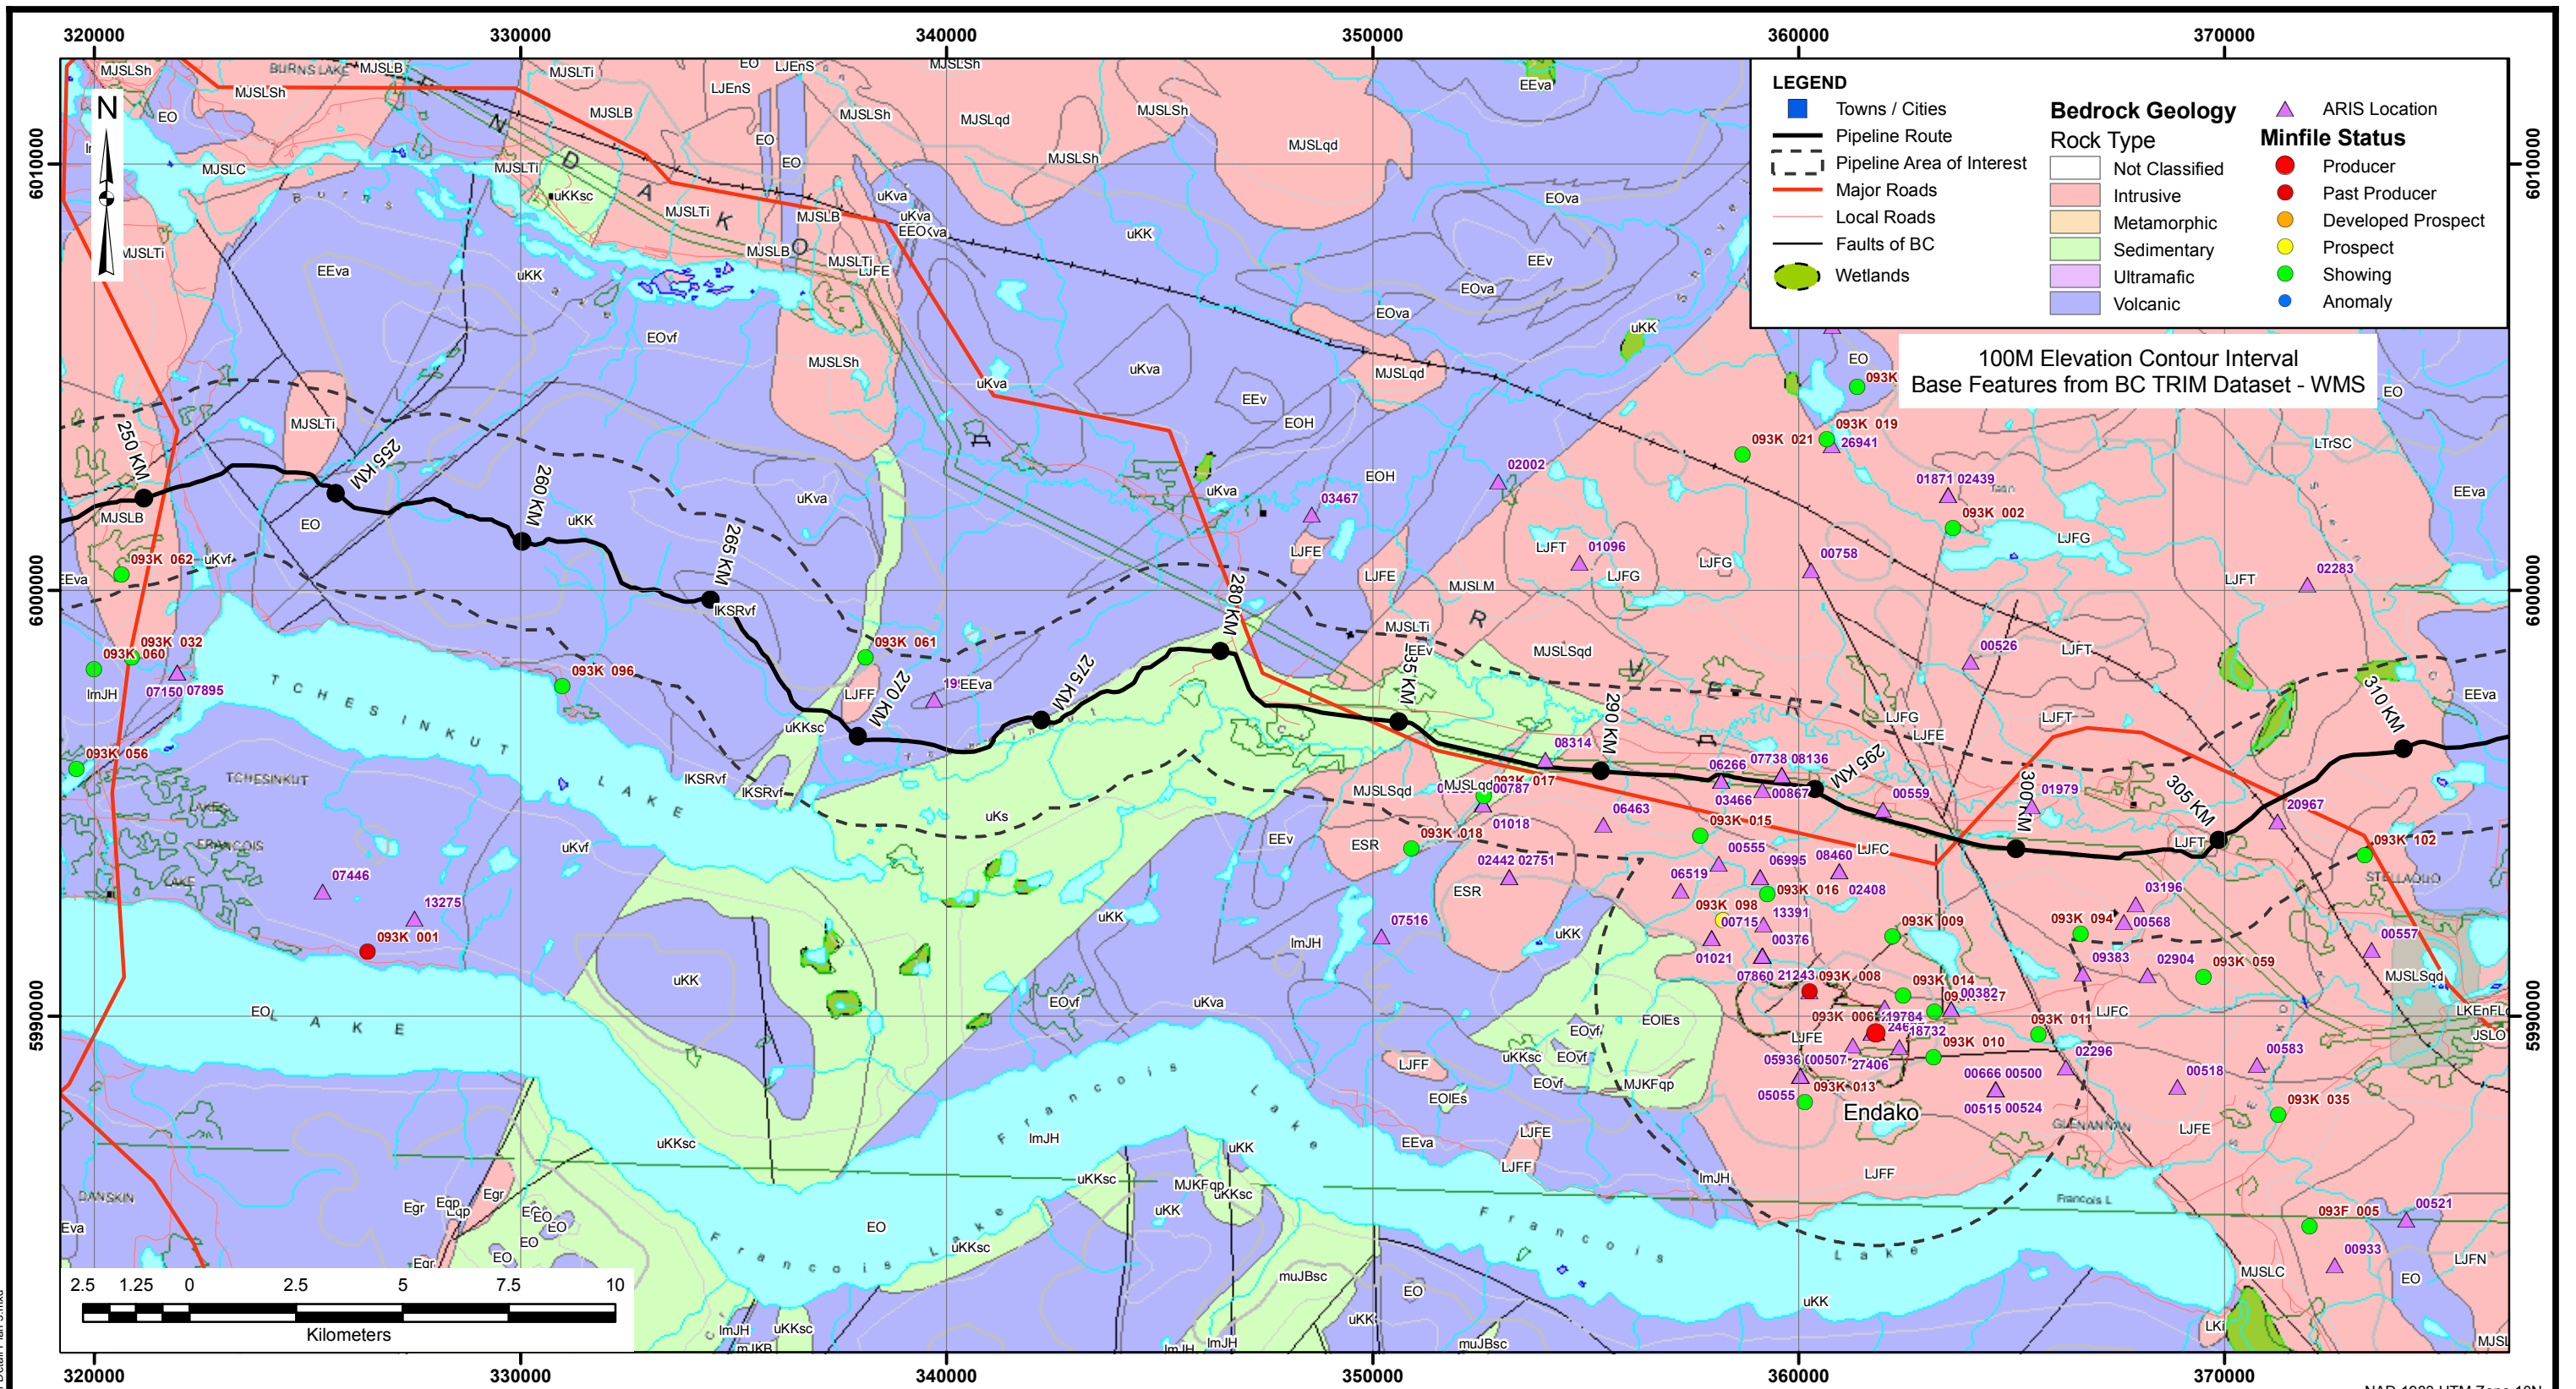

AS A MUTUAL PROTECTION TO OUR CLIENT, THE PUBLIC AND OURSELVES, ALL REPORTS AND DRAWINGS ARE SUBMITTED FOR THE CONFIDENTIAL INFORMATION OF OUR CLIENT FOR A SPECIFIC PROJECT AND AUTHORIZATION FOR USE AND/OR PUBLICATION OF DATA, STATEMENTS, CONCLUSIONS OR ABSTRACTS FROM OR REGARDING OUR REPORTS AND DRAWINGS IS RESERVED PENDING OUR WRITTEN APPROVAL.


SCALE:	1:150,000
DATE:	DEC 2006
DRAWN:	WKL
DESIGNED:	ALS
CHECKED:	SS
APPROVED:	ML

BGC ENGINEERING INC.
AN APPLIED EARTH SCIENCES COMPANY

CLIENT: Pacific Trail Pipeline LP

PROJECT: ACID ROCK DRAINAGE AND METAL LEACHING ASSESSMENT		
TITLE: MINFILE, ARIS LOCATIONS AND 1:250K BCGS GEOLOGY KP 250 - 310		
PROJECT No.:	DWG No.:	REV.:
0483-001-02	7	0

X:\Projects\0483\001\mxd\20061213_0483-001 Detail Plan 5.mxd

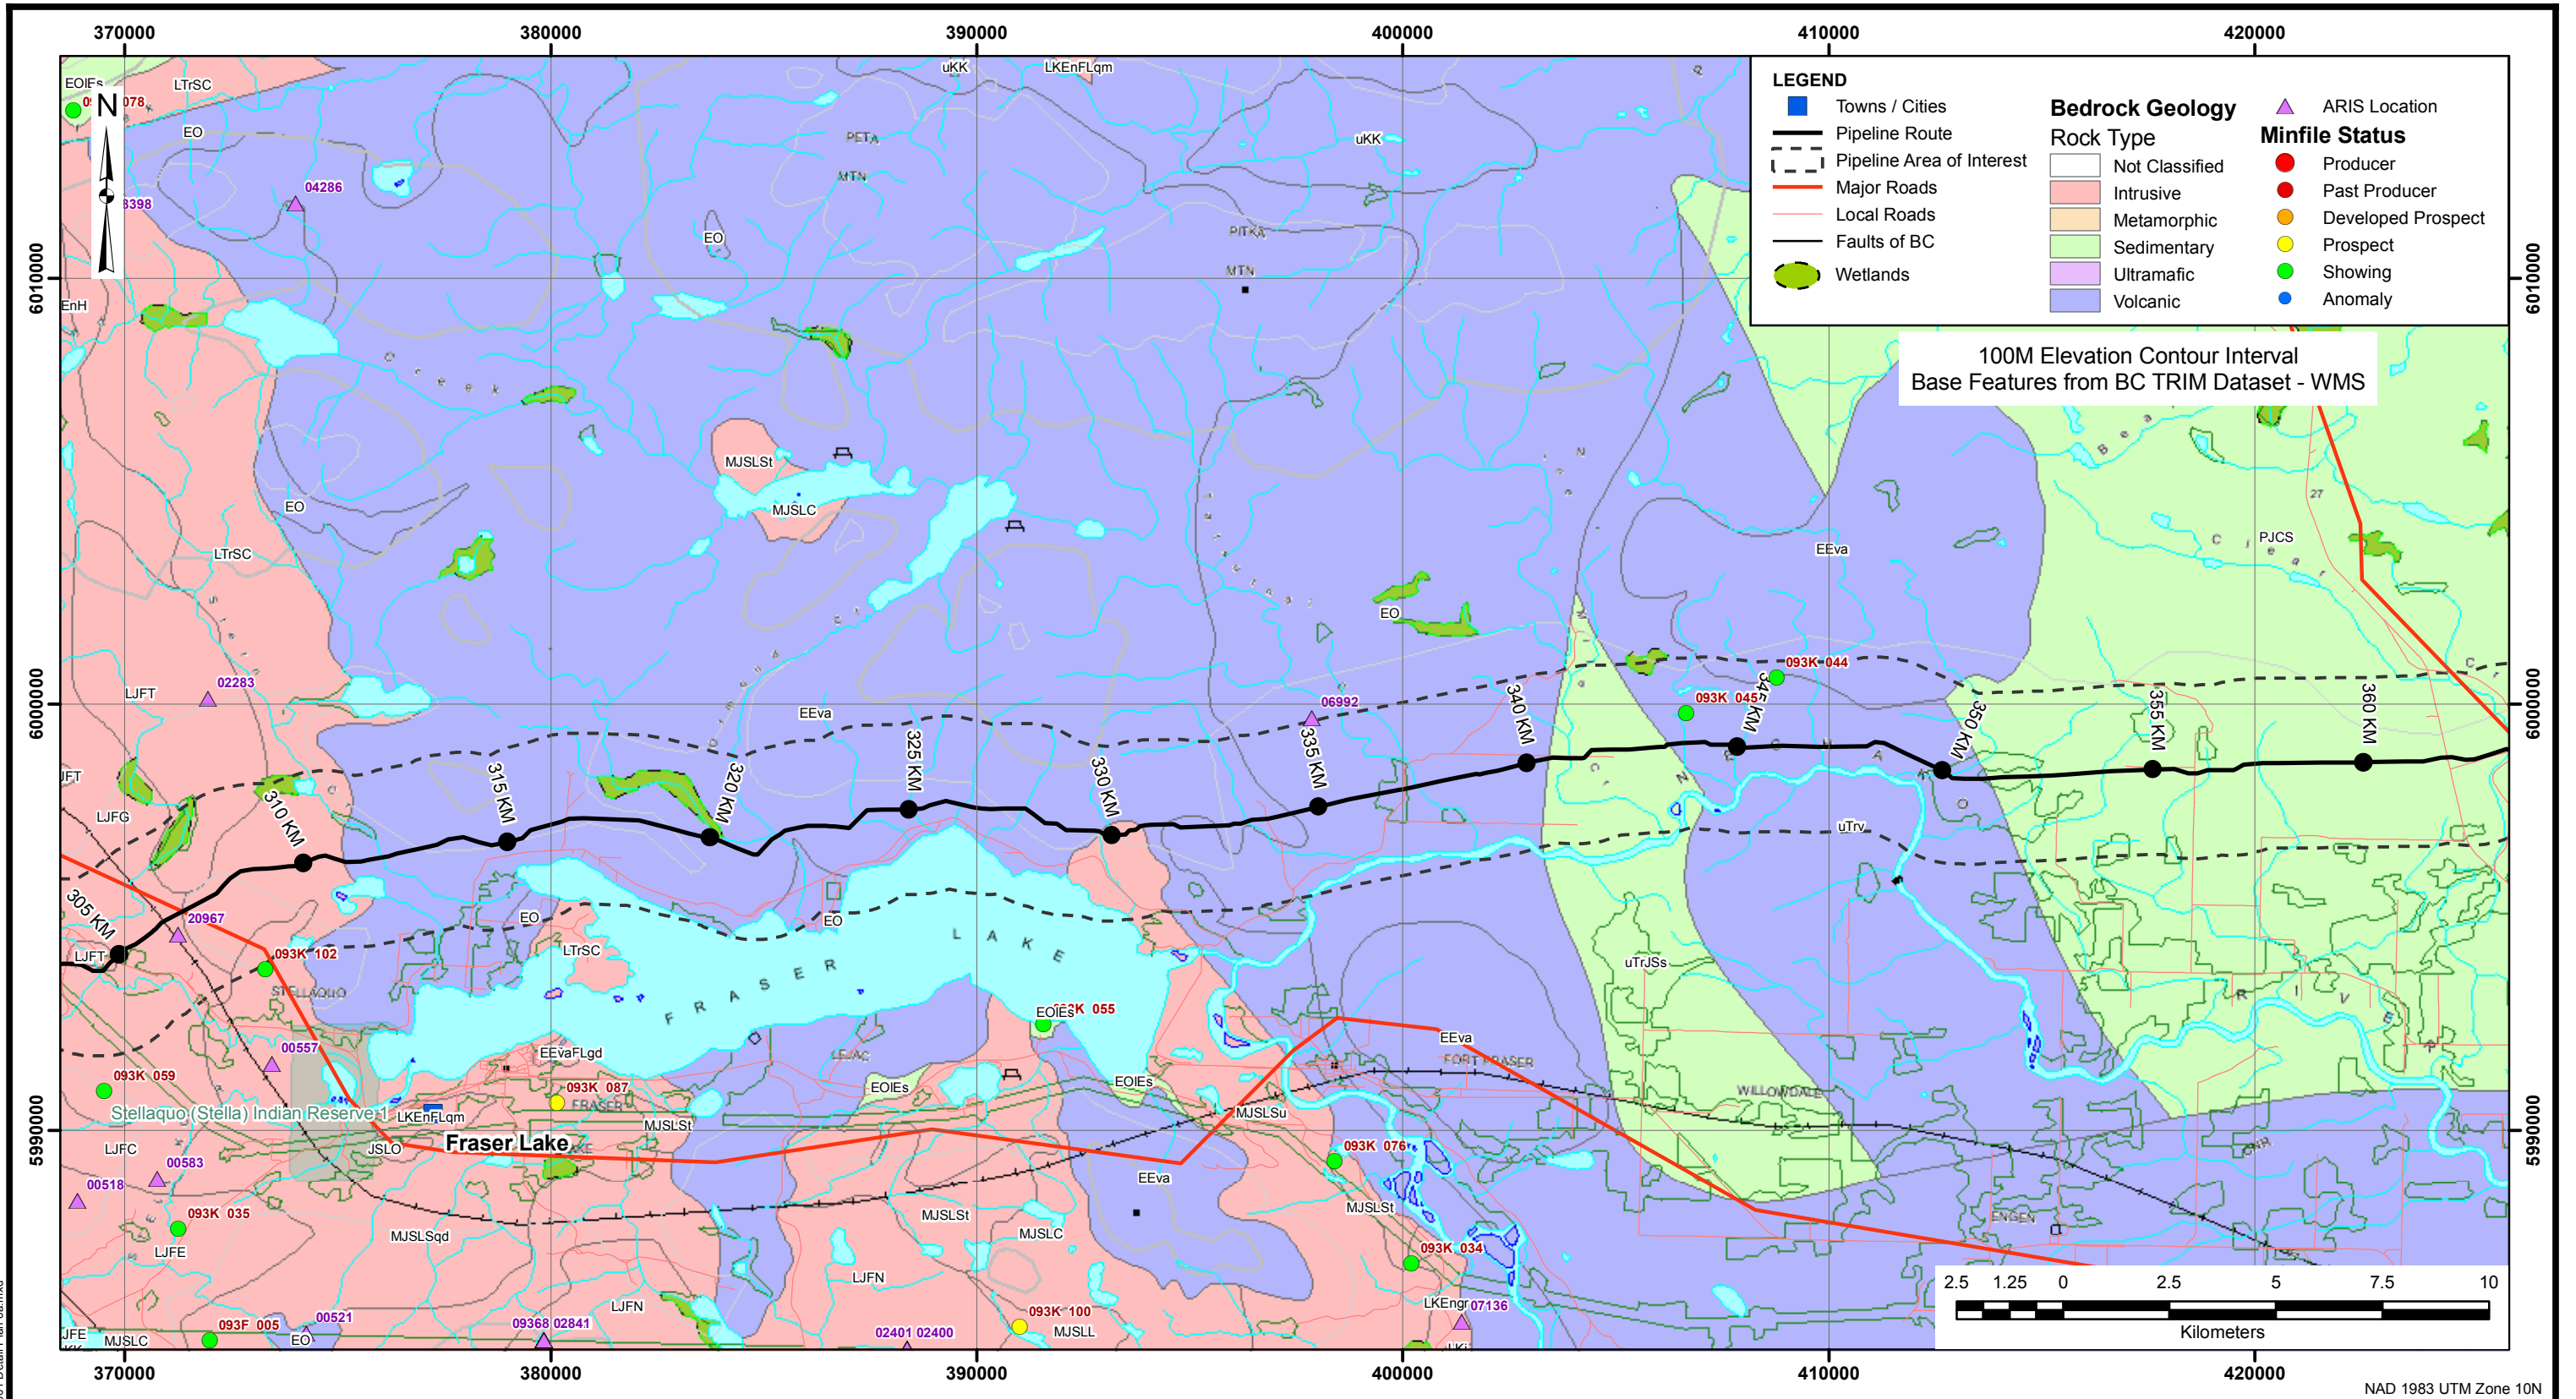

AS A MUTUAL PROTECTION TO OUR CLIENT, THE PUBLIC AND OURSELVES, ALL REPORTS AND DRAWINGS ARE SUBMITTED FOR THE CONFIDENTIAL INFORMATION OF OUR CLIENT FOR A SPECIFIC PROJECT AND AUTHORIZATION FOR USE AND/OR PUBLICATION OF DATA, STATEMENTS, CONCLUSIONS OR ABSTRACTS FROM OR REGARDING OUR REPORTS AND DRAWINGS IS RESERVED PENDING OUR WRITTEN APPROVAL.

SCALE:	1:150,000
DATE:	DEC 2006
DRAWN:	WKL
DESIGNED:	ALS
CHECKED:	SS
APPROVED:	ML


BGC ENGINEERING INC.
AN APPLIED EARTH SCIENCES COMPANY

CLIENT: Westland Resources

PROJECT: ACID ROCK DRAINAGE AND METAL LEACHING ASSESSMENT		
TITLE: MINFILE, ARIS LOCATIONS AND 1:250K BCGS GEOLOGY KP 310 - 360		
PROJECT No.:	DWG No.:	REV.:
0483-001-02	8	0

REV.	DATE	REVISION NOTES	DRAWN	CHECK	APPR.

X:\Projects\0483\001\mxd\20061213_0483-001 Detail Plan 6a.mxd

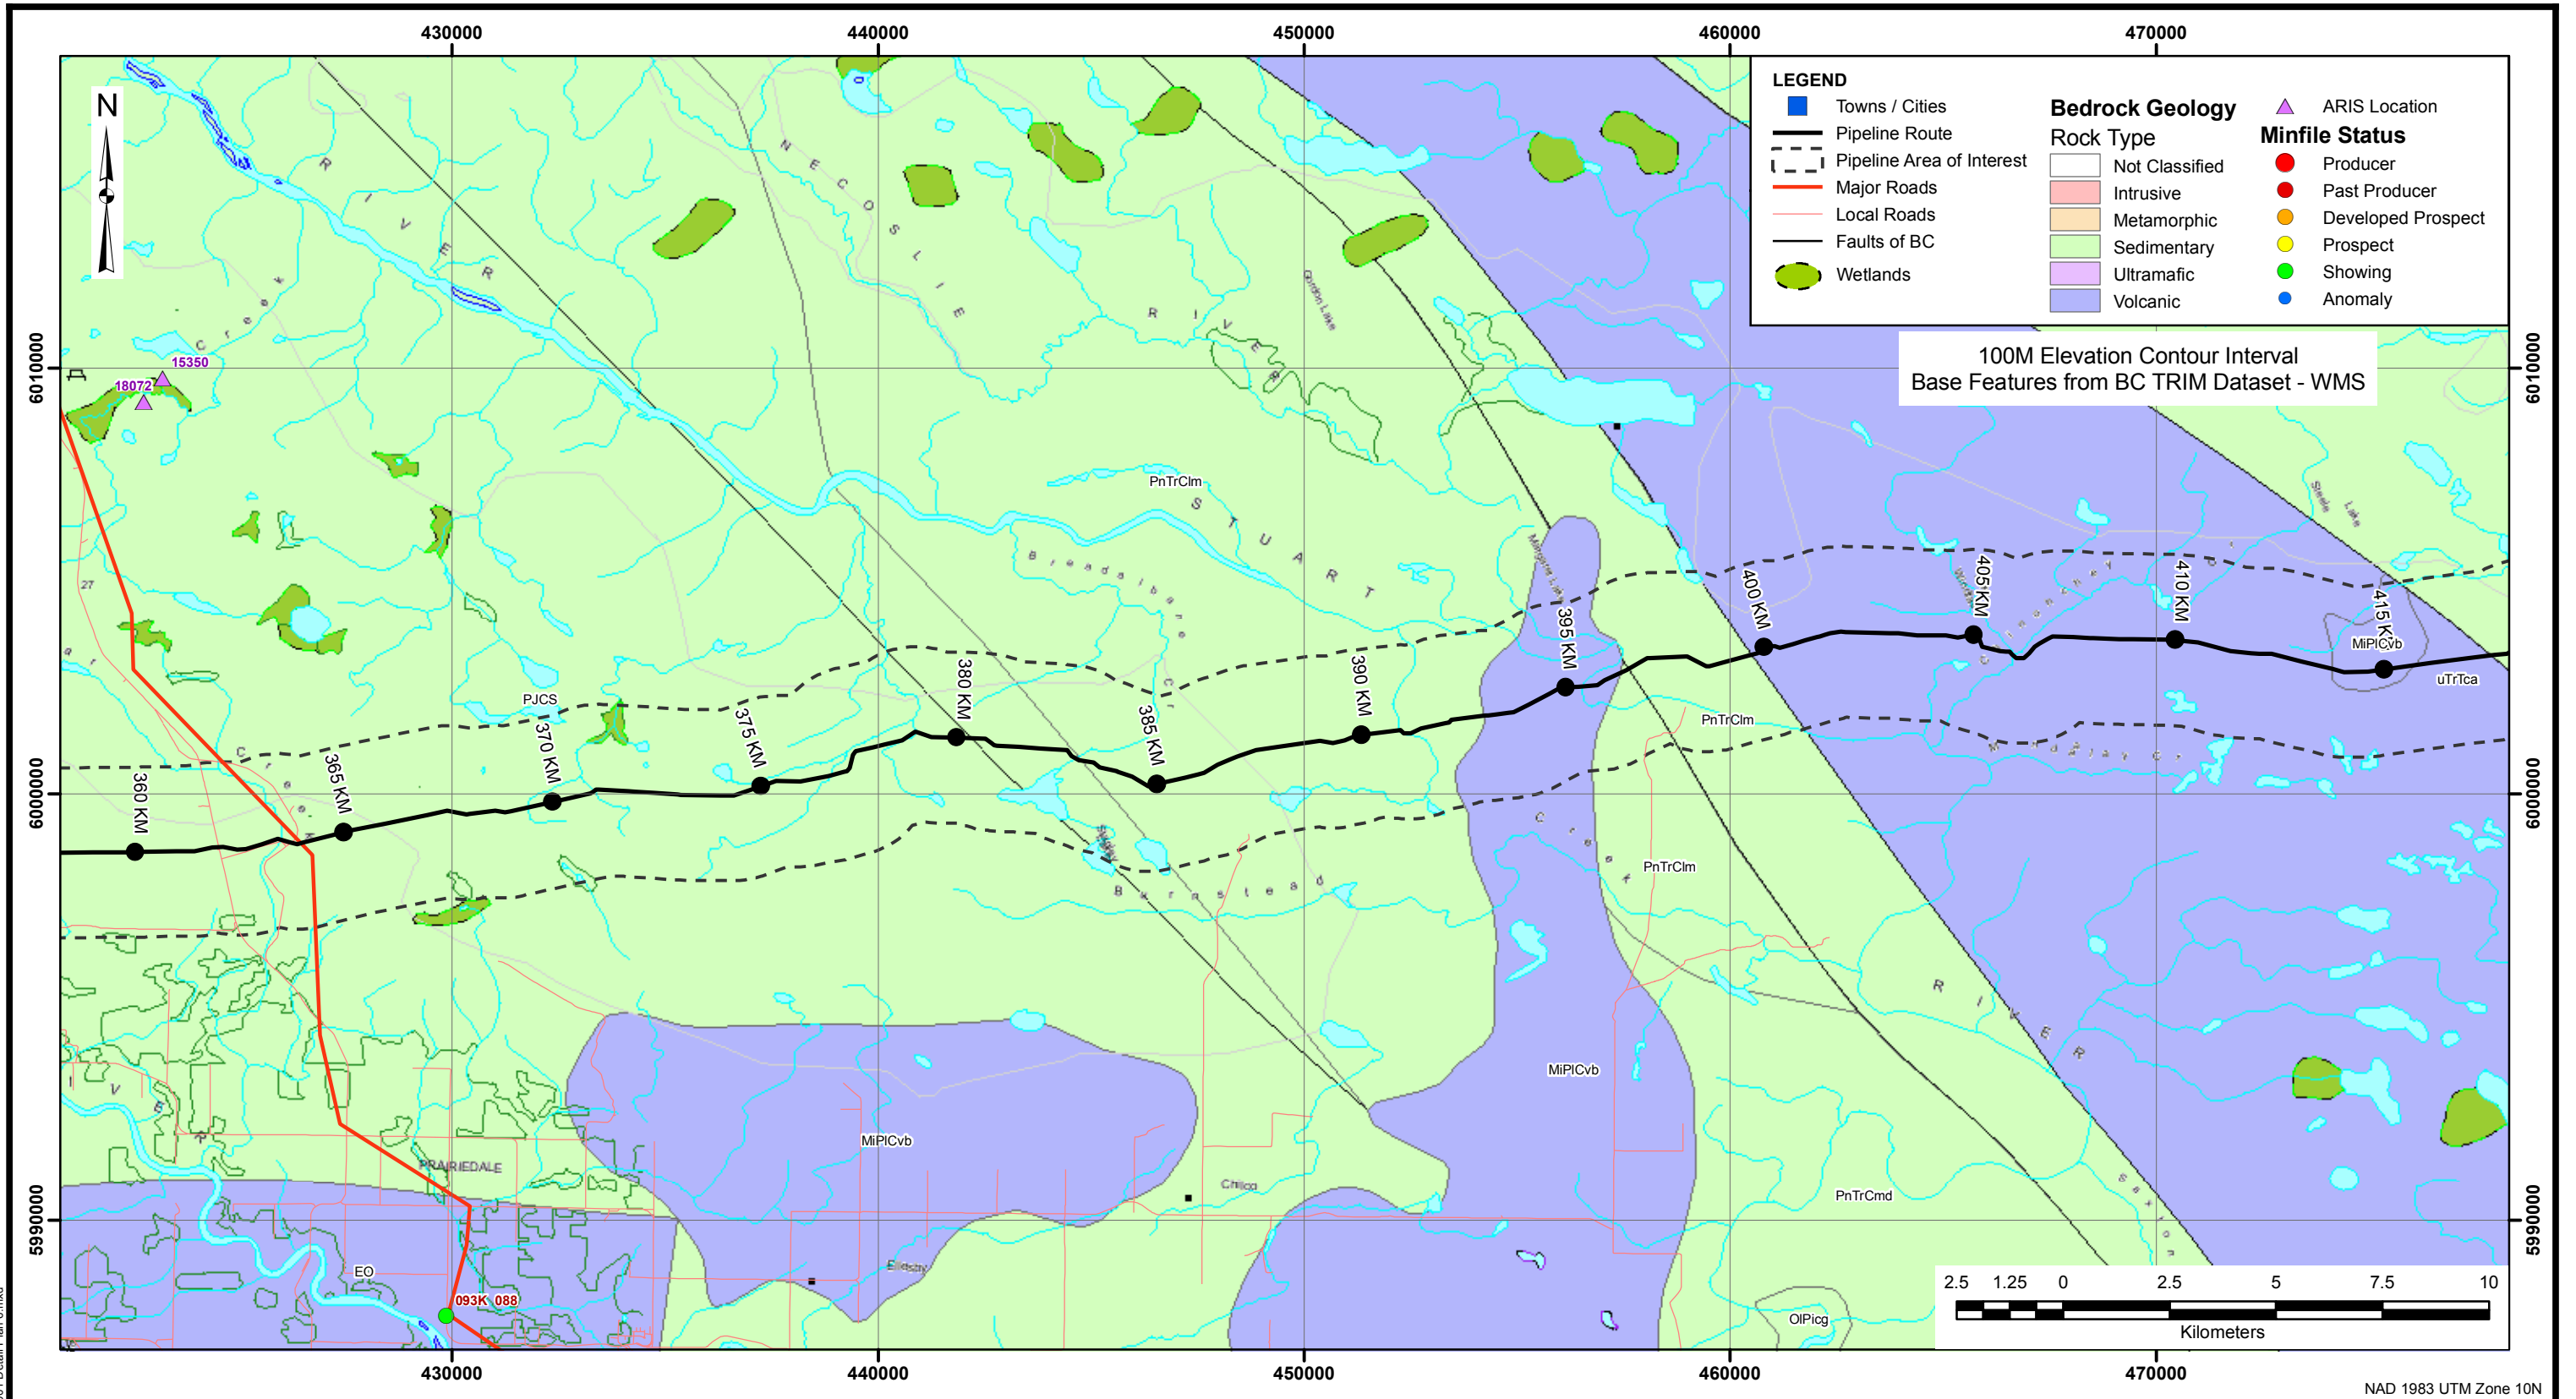

AS A MUTUAL PROTECTION TO OUR CLIENT, THE PUBLIC AND OURSELVES, ALL REPORTS AND DRAWINGS ARE SUBMITTED FOR THE CONFIDENTIAL INFORMATION OF OUR CLIENT FOR A SPECIFIC PROJECT AND AUTHORIZATION FOR USE AND/OR PUBLICATION OF DATA, STATEMENTS, CONCLUSIONS OR ABSTRACTS FROM OR REGARDING OUR REPORTS AND DRAWINGS IS RESERVED PENDING OUR WRITTEN APPROVAL.

SCALE:	1:150,000
DATE:	DEC 2006
DRAWN:	WKL
DESIGNED:	ALS
CHECKED:	SS
APPROVED:	ML

PROFESSIONAL SEAL:


BGC ENGINEERING INC.
AN APPLIED EARTH SCIENCES COMPANY

CLIENT: Pacific Trail Pipeline LP

PROJECT: ACID ROCK DRAINAGE AND METAL LEACHING ASSESSMENT		
TITLE: MINFILE, ARIS LOCATIONS AND 1:250K BCGS GEOLOGY KP 360 - 410		
PROJECT No.:	DWG No.:	REV.:
0483-001-02	9	0

REV.	DATE	REVISION NOTES	DRAWN	CHECK	APPR.

X:\Projects\0483\001\mxd\20061213_0483-001 Detail Plan 6.mxd

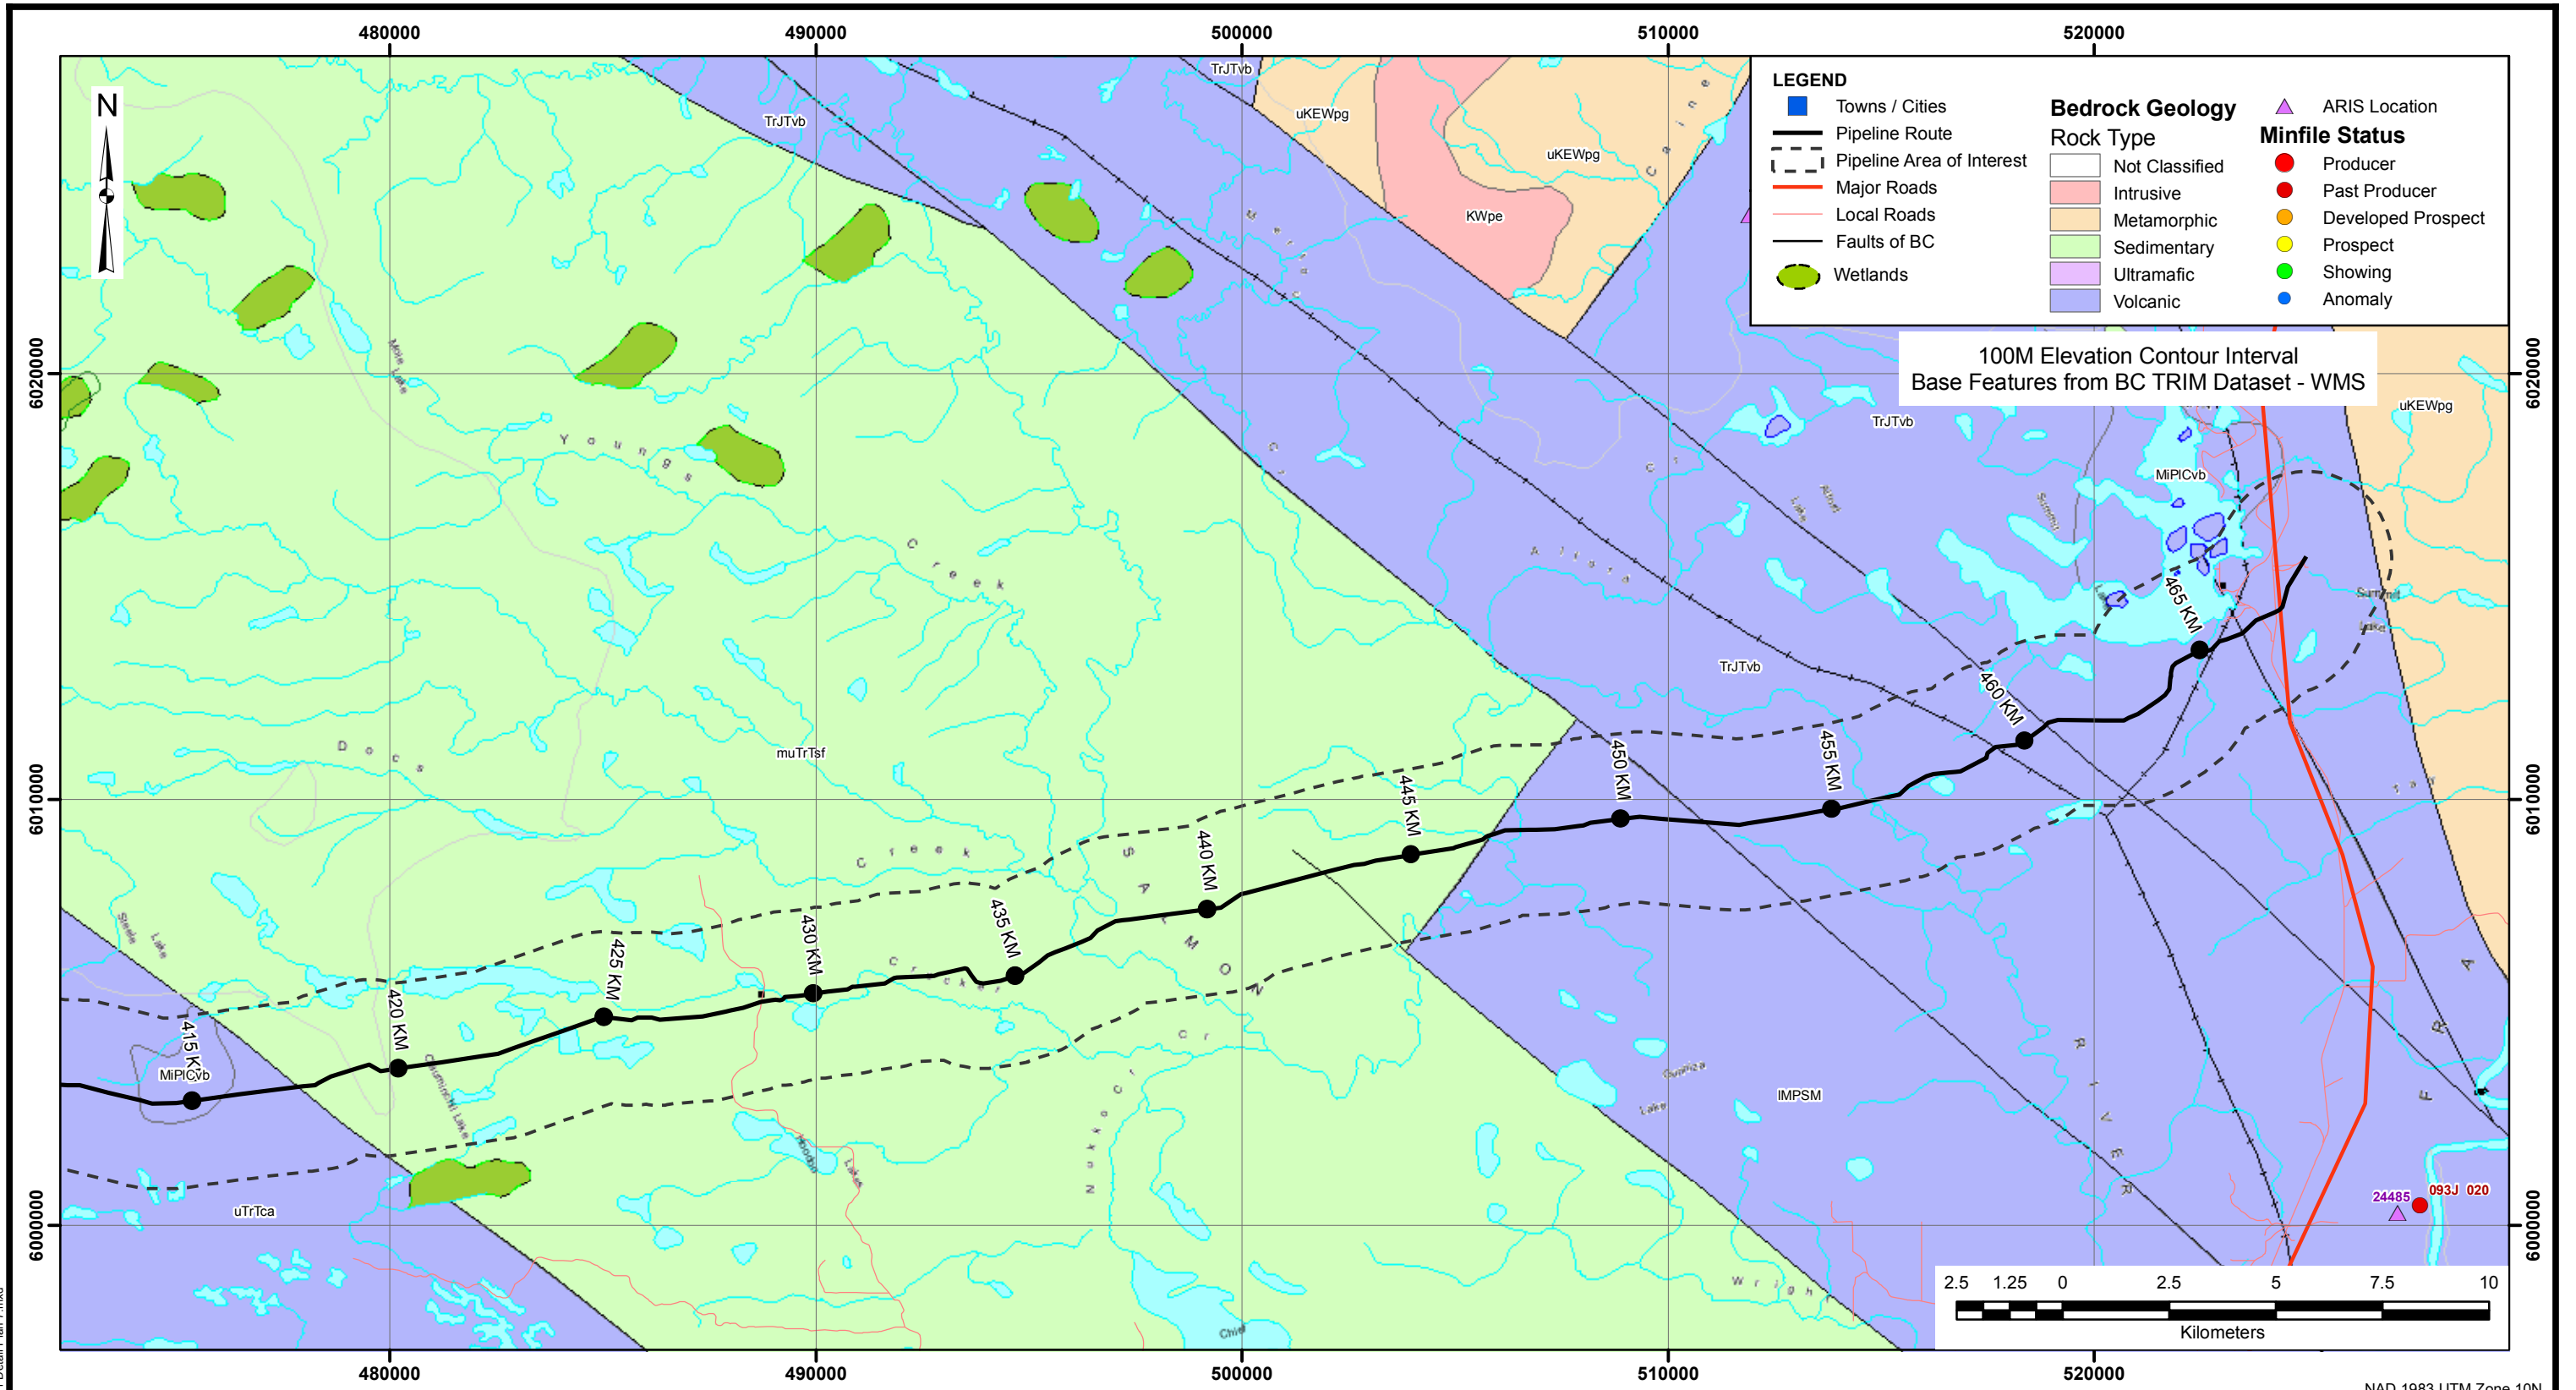

AS A MUTUAL PROTECTION TO OUR CLIENT, THE PUBLIC AND OURSELVES, ALL REPORTS AND DRAWINGS ARE SUBMITTED FOR THE CONFIDENTIAL INFORMATION OF OUR CLIENT FOR A SPECIFIC PROJECT AND AUTHORIZATION FOR USE AND/OR PUBLICATION OF DATA, STATEMENTS, CONCLUSIONS OR ABSTRACTS FROM OR REGARDING OUR REPORTS AND DRAWINGS IS RESERVED PENDING OUR WRITTEN APPROVAL.

REV.	DATE	REVISION NOTES	DRAWN	CHECK	APPR.

SCALE:	1:150,000
DATE:	DEC 2006
DRAWN:	WKL
DESIGNED:	ALS
CHECKED:	SS
APPROVED:	ML

PROFESSIONAL SEAL:

BGC BGC ENGINEERING INC.
AN APPLIED EARTH SCIENCES COMPANY

CLIENT: Pacific Trail Pipeline LP

PROJECT: ACID ROCK DRAINAGE AND METAL LEACHING ASSESSMENT		
TITLE: MINFILE, ARIS LOCATIONS AND 1:250K BCGS GEOLOGY KP 410 - 469		
PROJECT No.:	DWG No.:	REV.:
0483-001-02	10	0

X:\Projects\0483\001\mxd\20061213_0483-001 Detail Plan 7.mxd